





Existing location plan, scale 1:1250 @ A3

Scale 1:500 @ A3

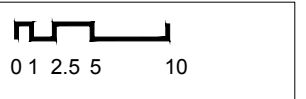

Scale 1:1250 @ A3

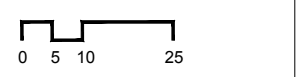

- NOTE -

All dimensions to be checked on site by contractor prior to commencement of any & all works & manufacture of prefabricated items. Any discrepancy or query to be reported and clarified before any associated / all work proceeds. All construction to be in accordance with current relevant Trade and Professional Standards and Guidelines, Statutory requirements and product manufacturers specifications and details. Read drawing in conjunction with finishing specification, workmanship specification, all other associated drawings issued and details which may be issued from time to time.
 © HANNAH ELKS HOMES 2023
 All rights reserved / All copyrights retained

Revision

-

Title

Barn
 Sweetwater Lane
 Thornbury
 B535 3JX

Description

EXISTING OS LOCATION PLAN

Drg. No

22/002/001

Scale

1:1250 @ A3

Date

FEB 2023

Hannah Elks Homes