




NOTES:
 - No colour is shown for areas where existing floor finishes are retained or existing carpet is to be replaced with new carpet.
 - Floor finishes are coloured to distinguish between each other and are not a visual representation of the proposed finish.
 - Refer to notes on plans for additional details.

- = New Tiles
- = New Flagstone Tiles
- = New Timber Stairs
- = New Oak Floorboards
- = New Brick Paving
- = Existing Brick Paving, Taken up and Relaid
- = New Carpet
- = Concrete
- = New Slate Hearth

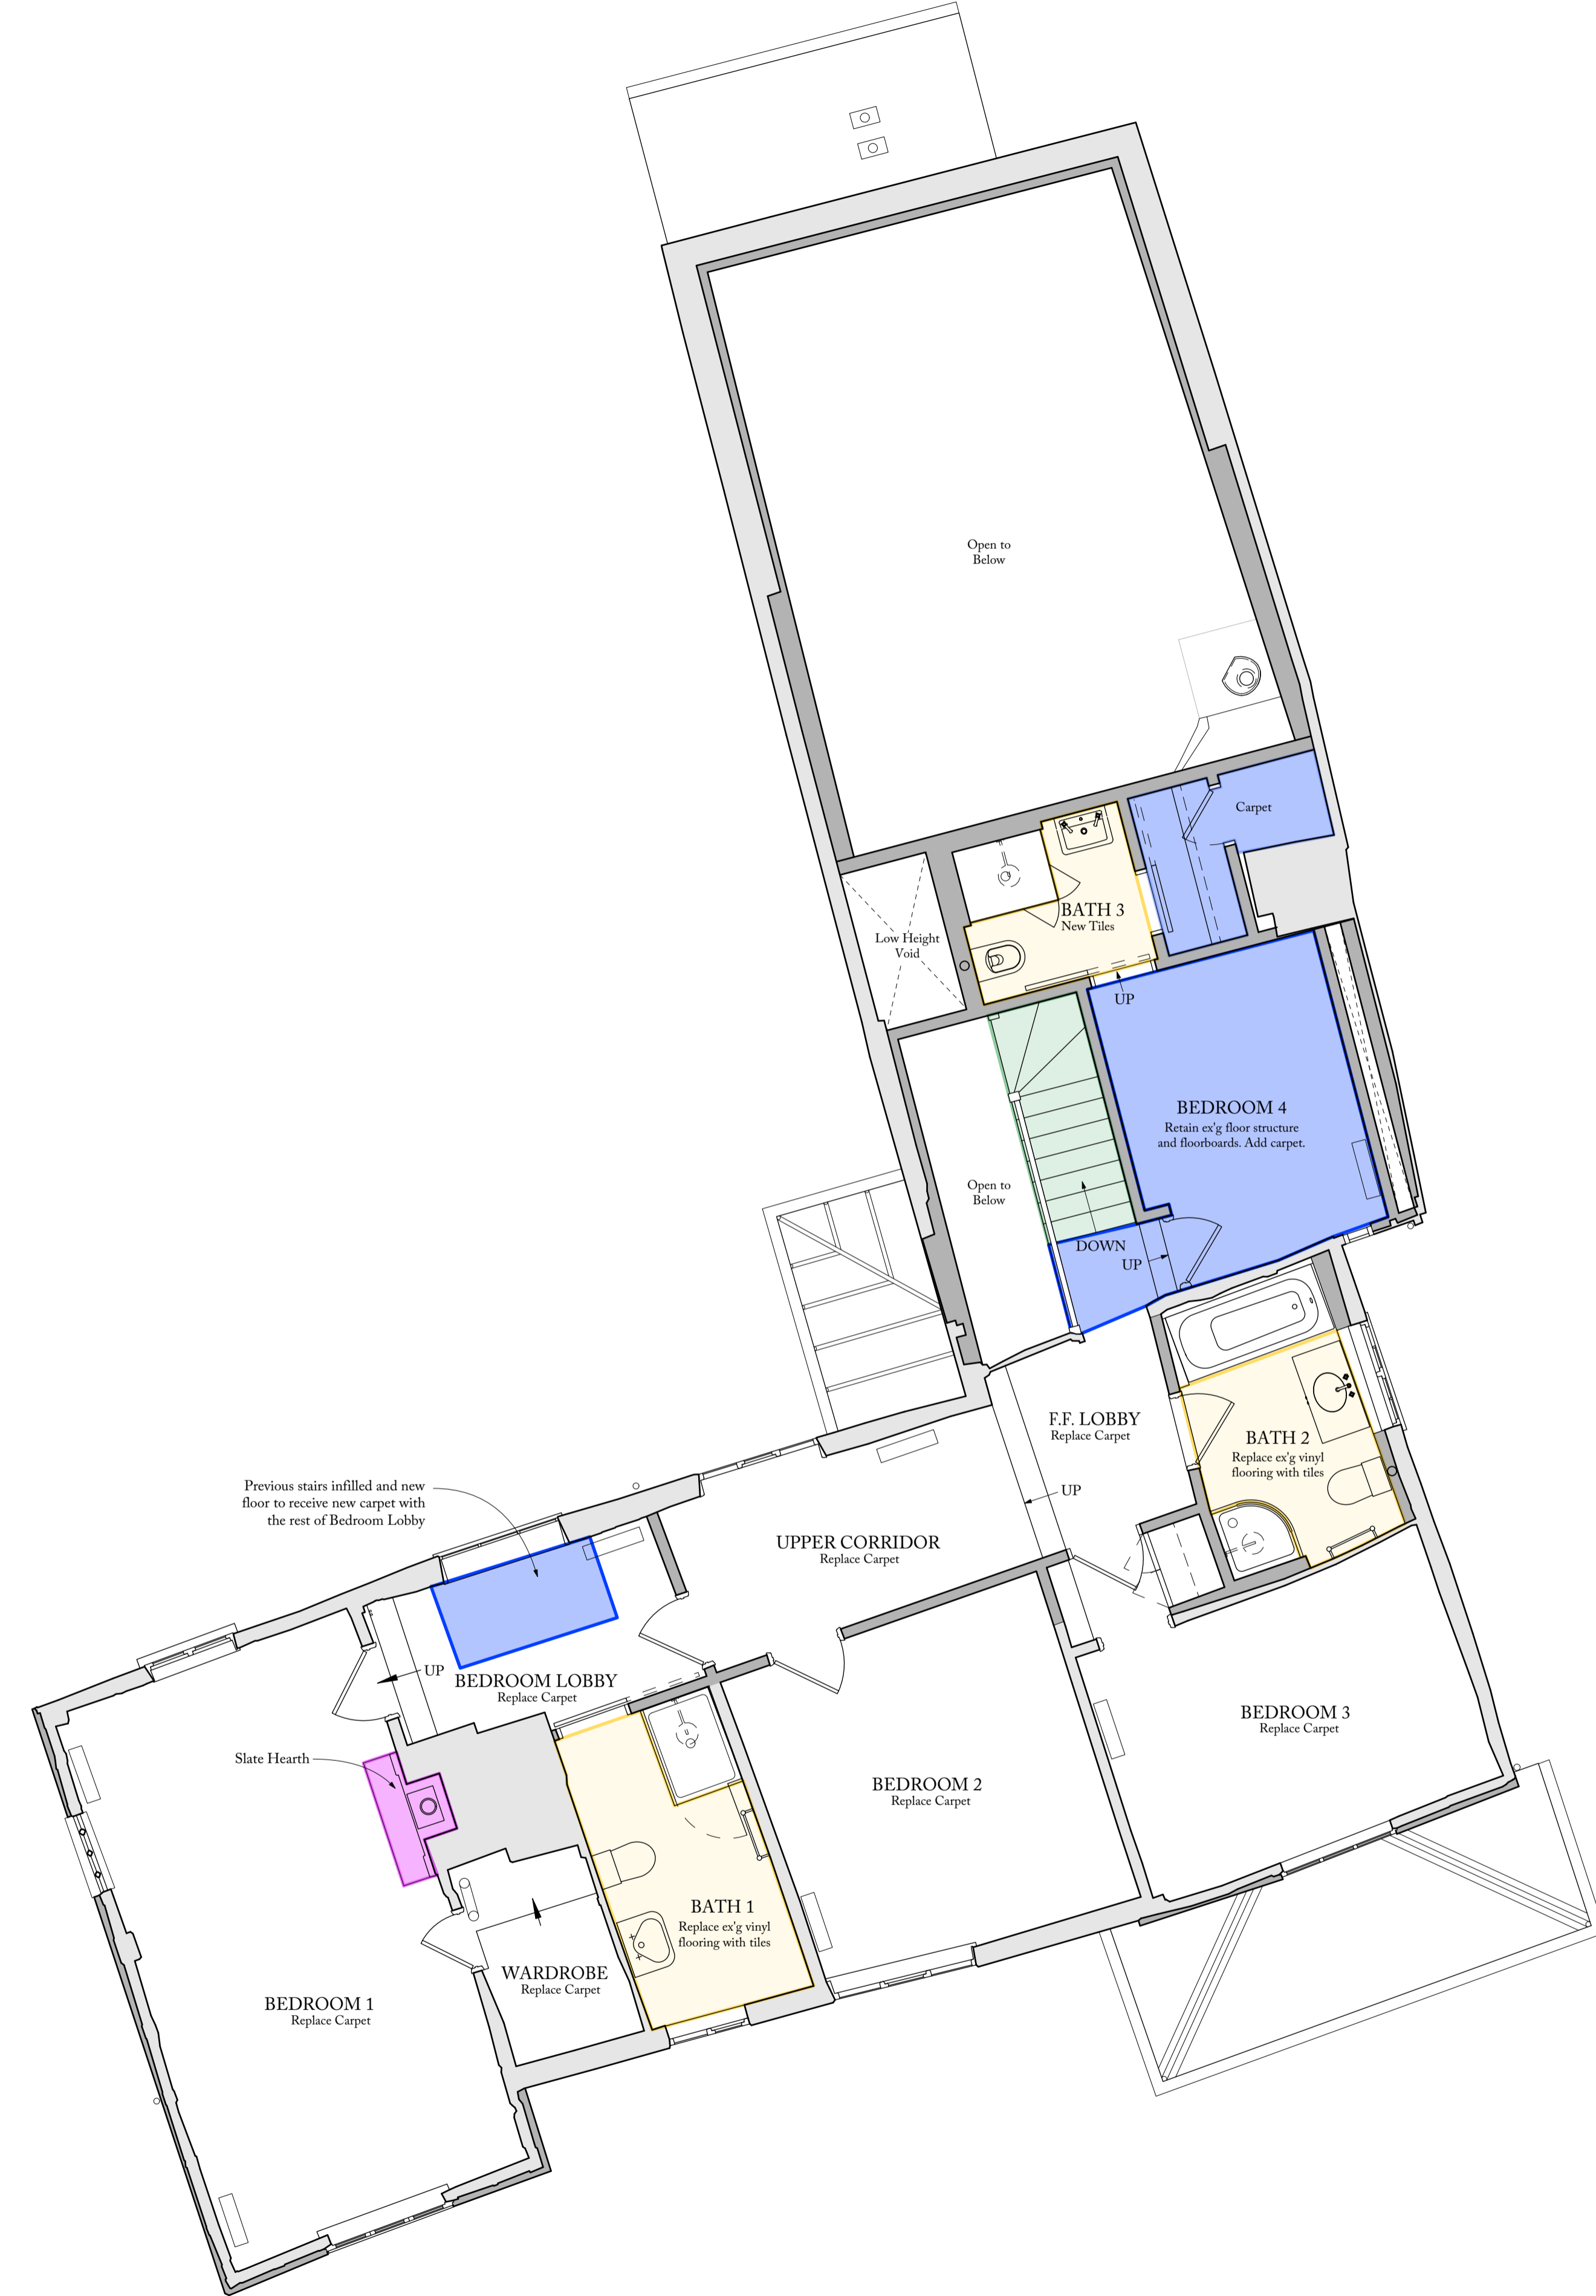

1 GROUND FLOOR FLOOR FINISHES as Proposed, 1:50

2 FIRST FLOOR FLOOR FINISHES as Proposed, 1:50

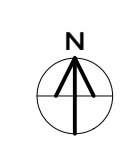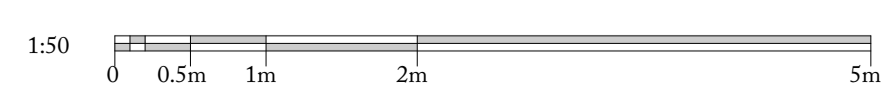

Hoare, Ridge & Morris
 Architects

PROJECT	JACKDAWS FORD Chelworth, Suffolk
DRAWING TITLE	PROPOSED Floor Finishes
SCALE	1:50 @ A1, 1:100 @A3
STATUS	PLANNING / LBC
DRAWING NO.	210. PL10