



George and Co.
Bishops Meadow,
Hay Rd,
Brecon
LD3 9SW


749.02	existing elevations		
planning	1:100@A1	March 23	SG
1st Floor Woodfired Studios 62 High St Merthyr Tydfil CF37 8DE 07830328652 hello@georgeandco.studio www.georgeandco.studio			
DO NOT SCALE THIS DRAWING		©George and Co.	

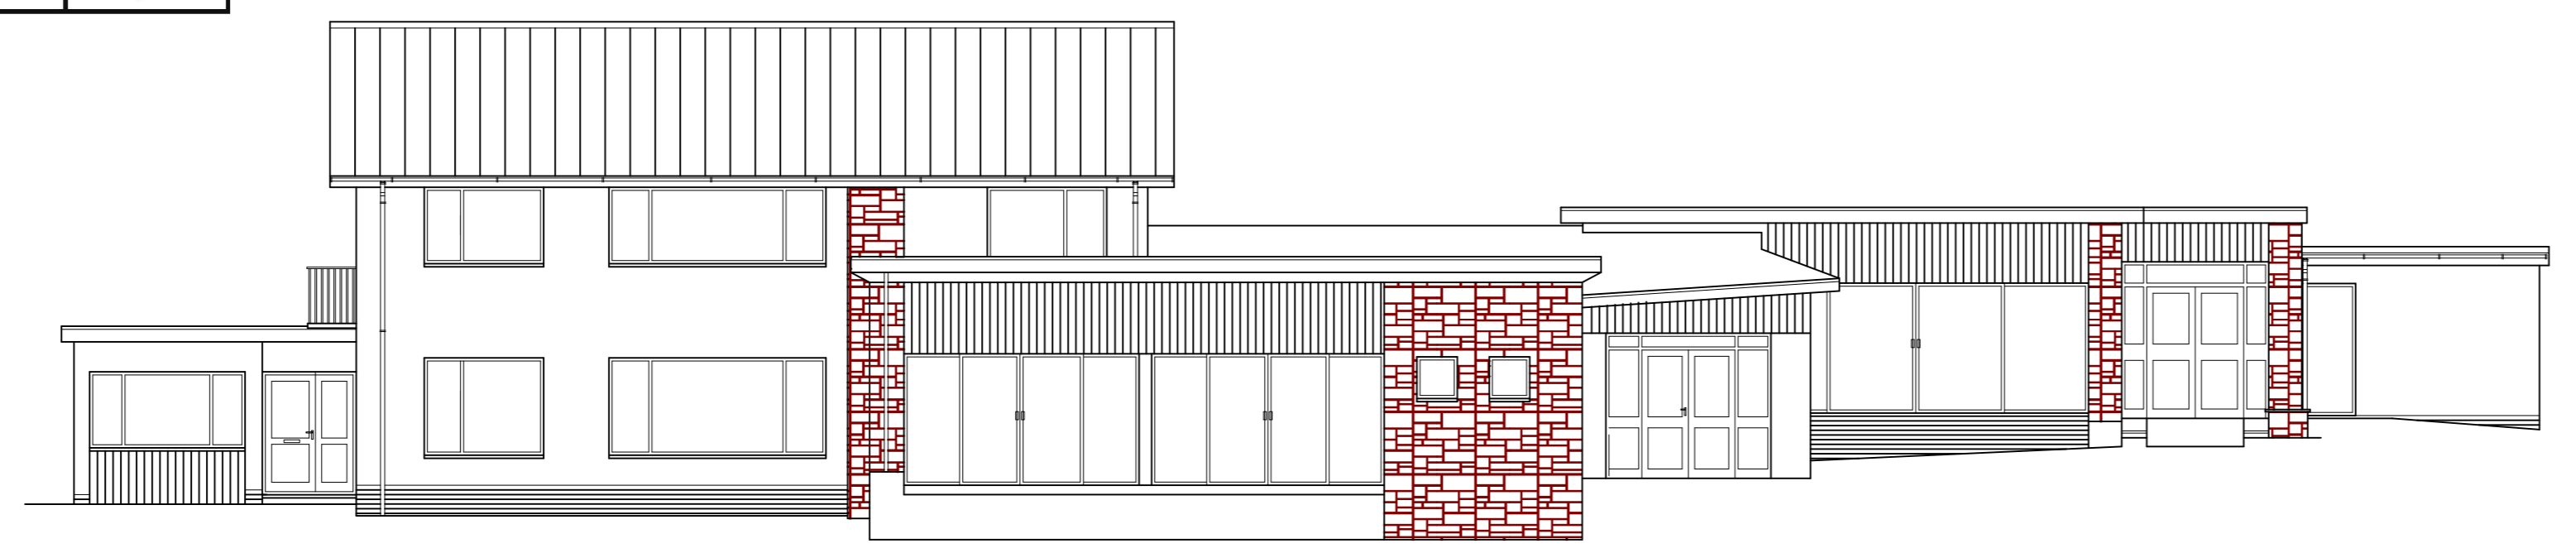


EXISTING FRONT ELEVATION

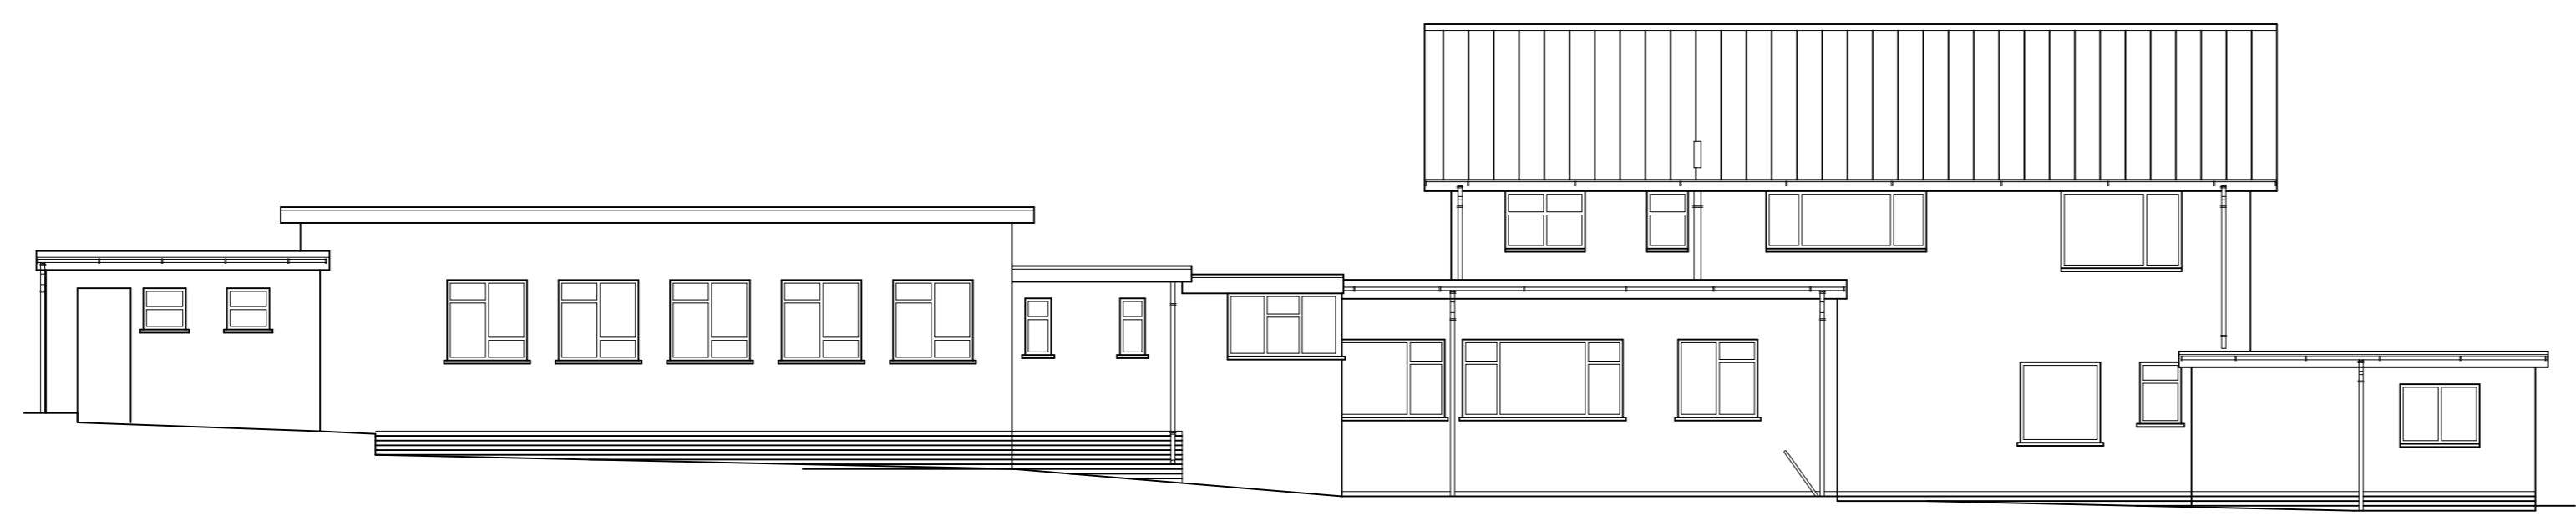


EXISTING REAR ELEVATION

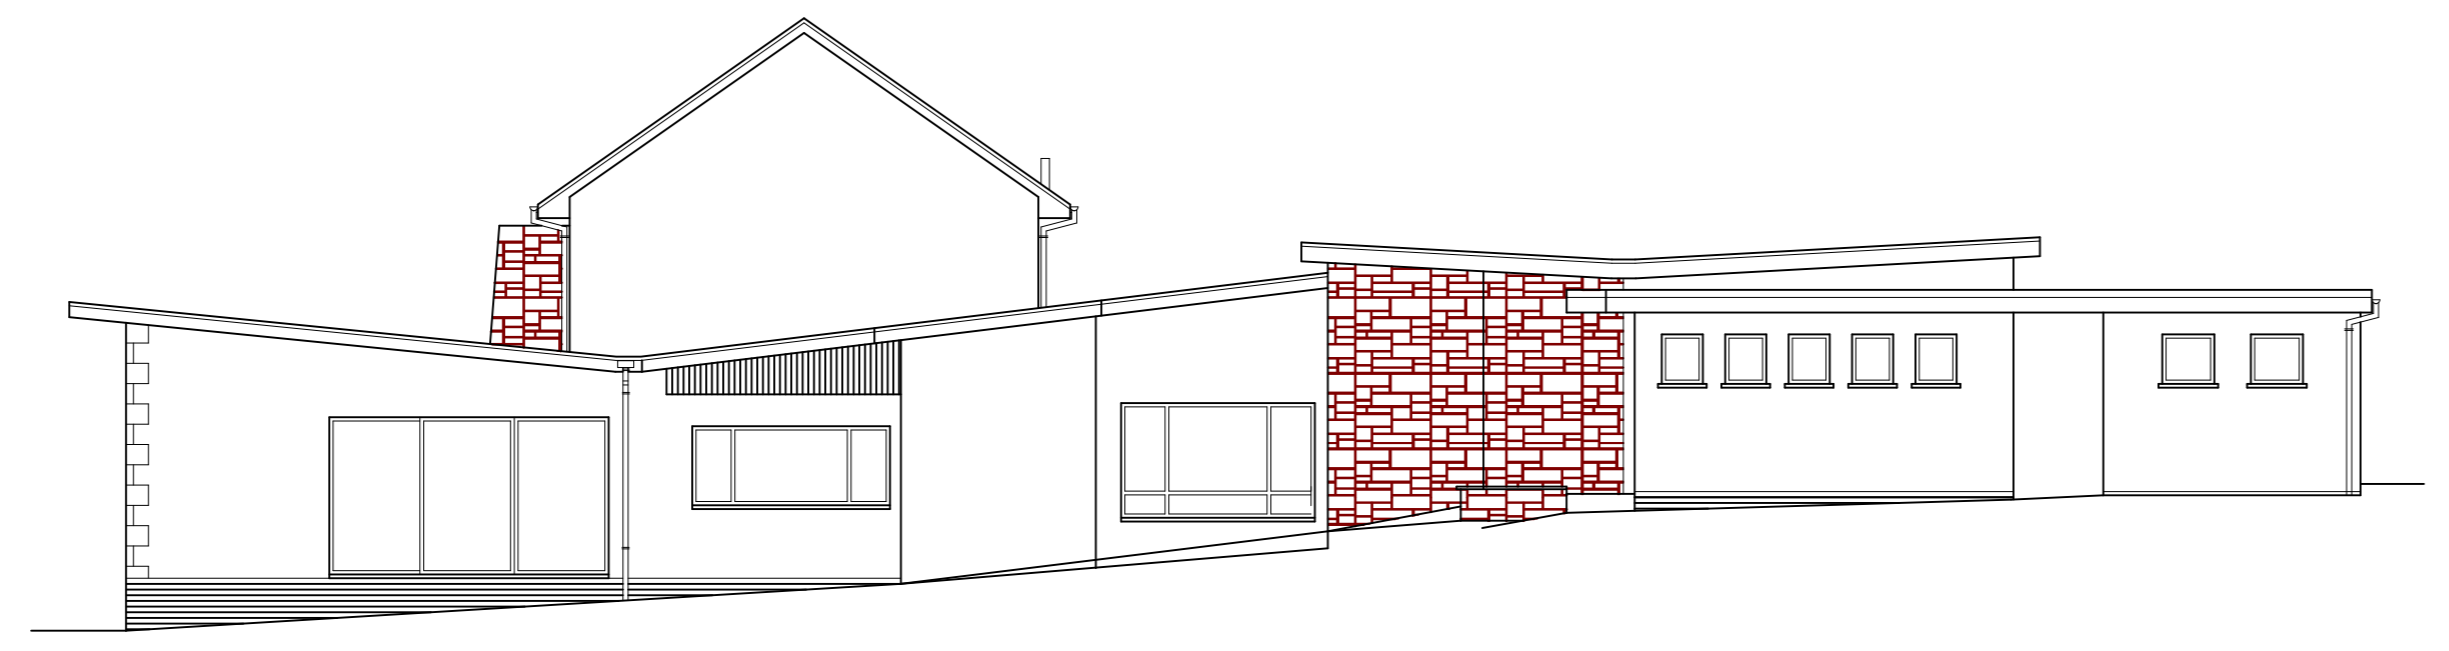





EXISTING SIDE ELEVATION

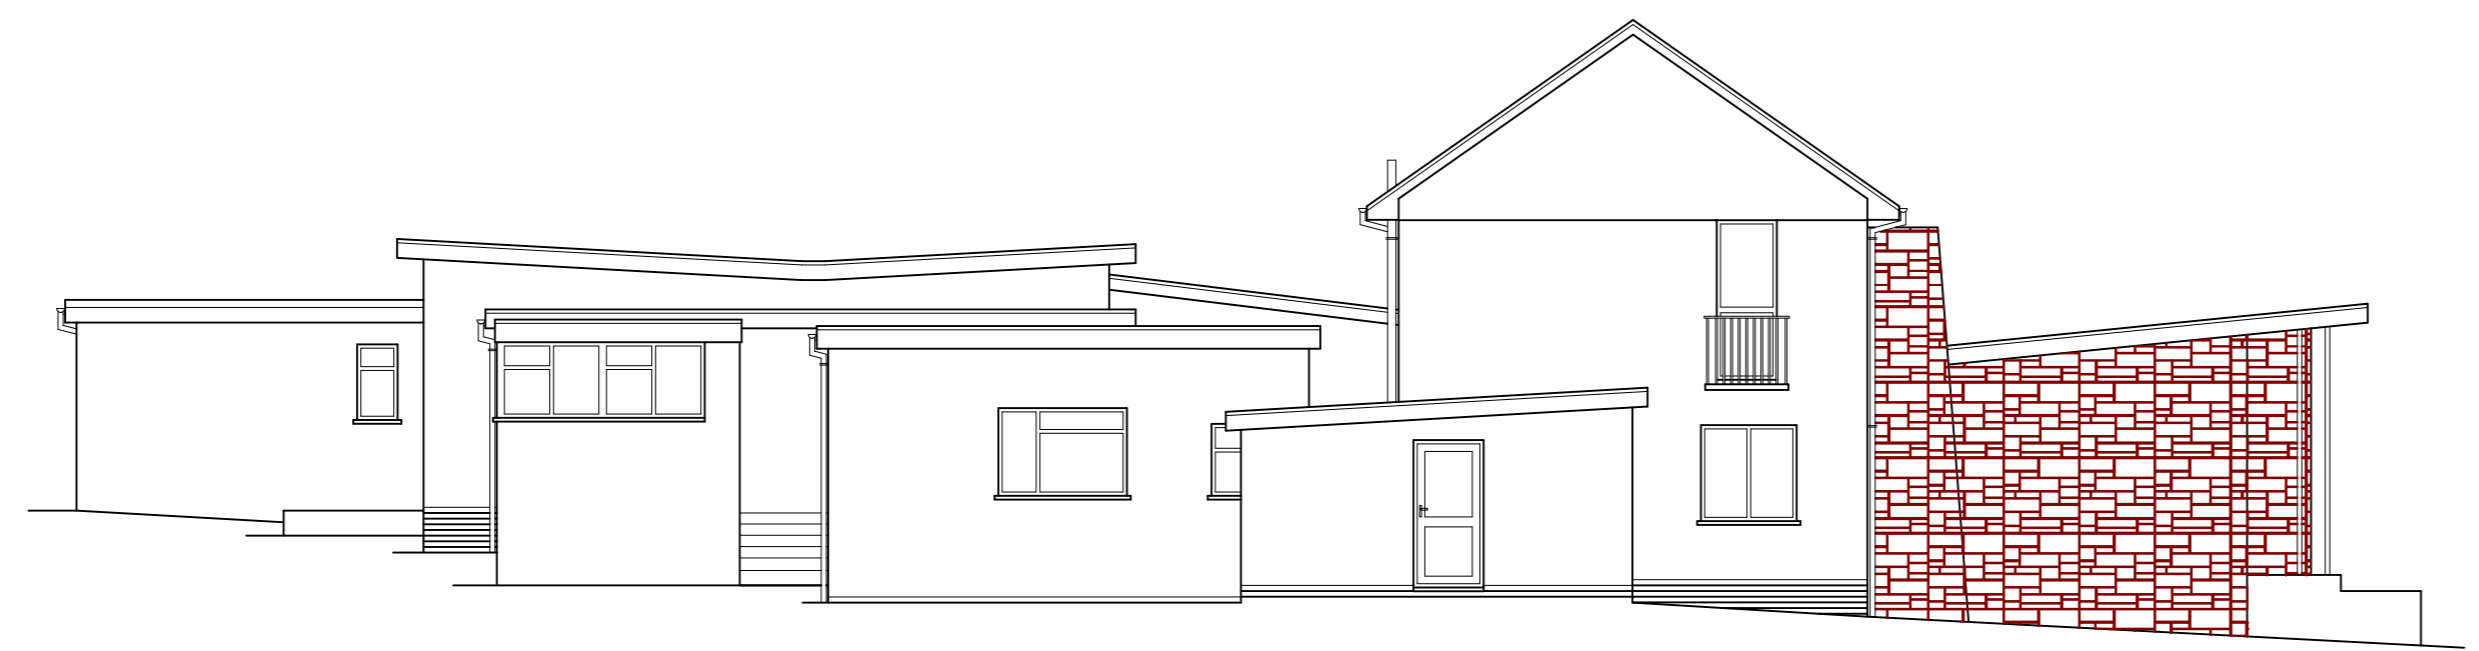

EXISTING SIDE ELEVATION

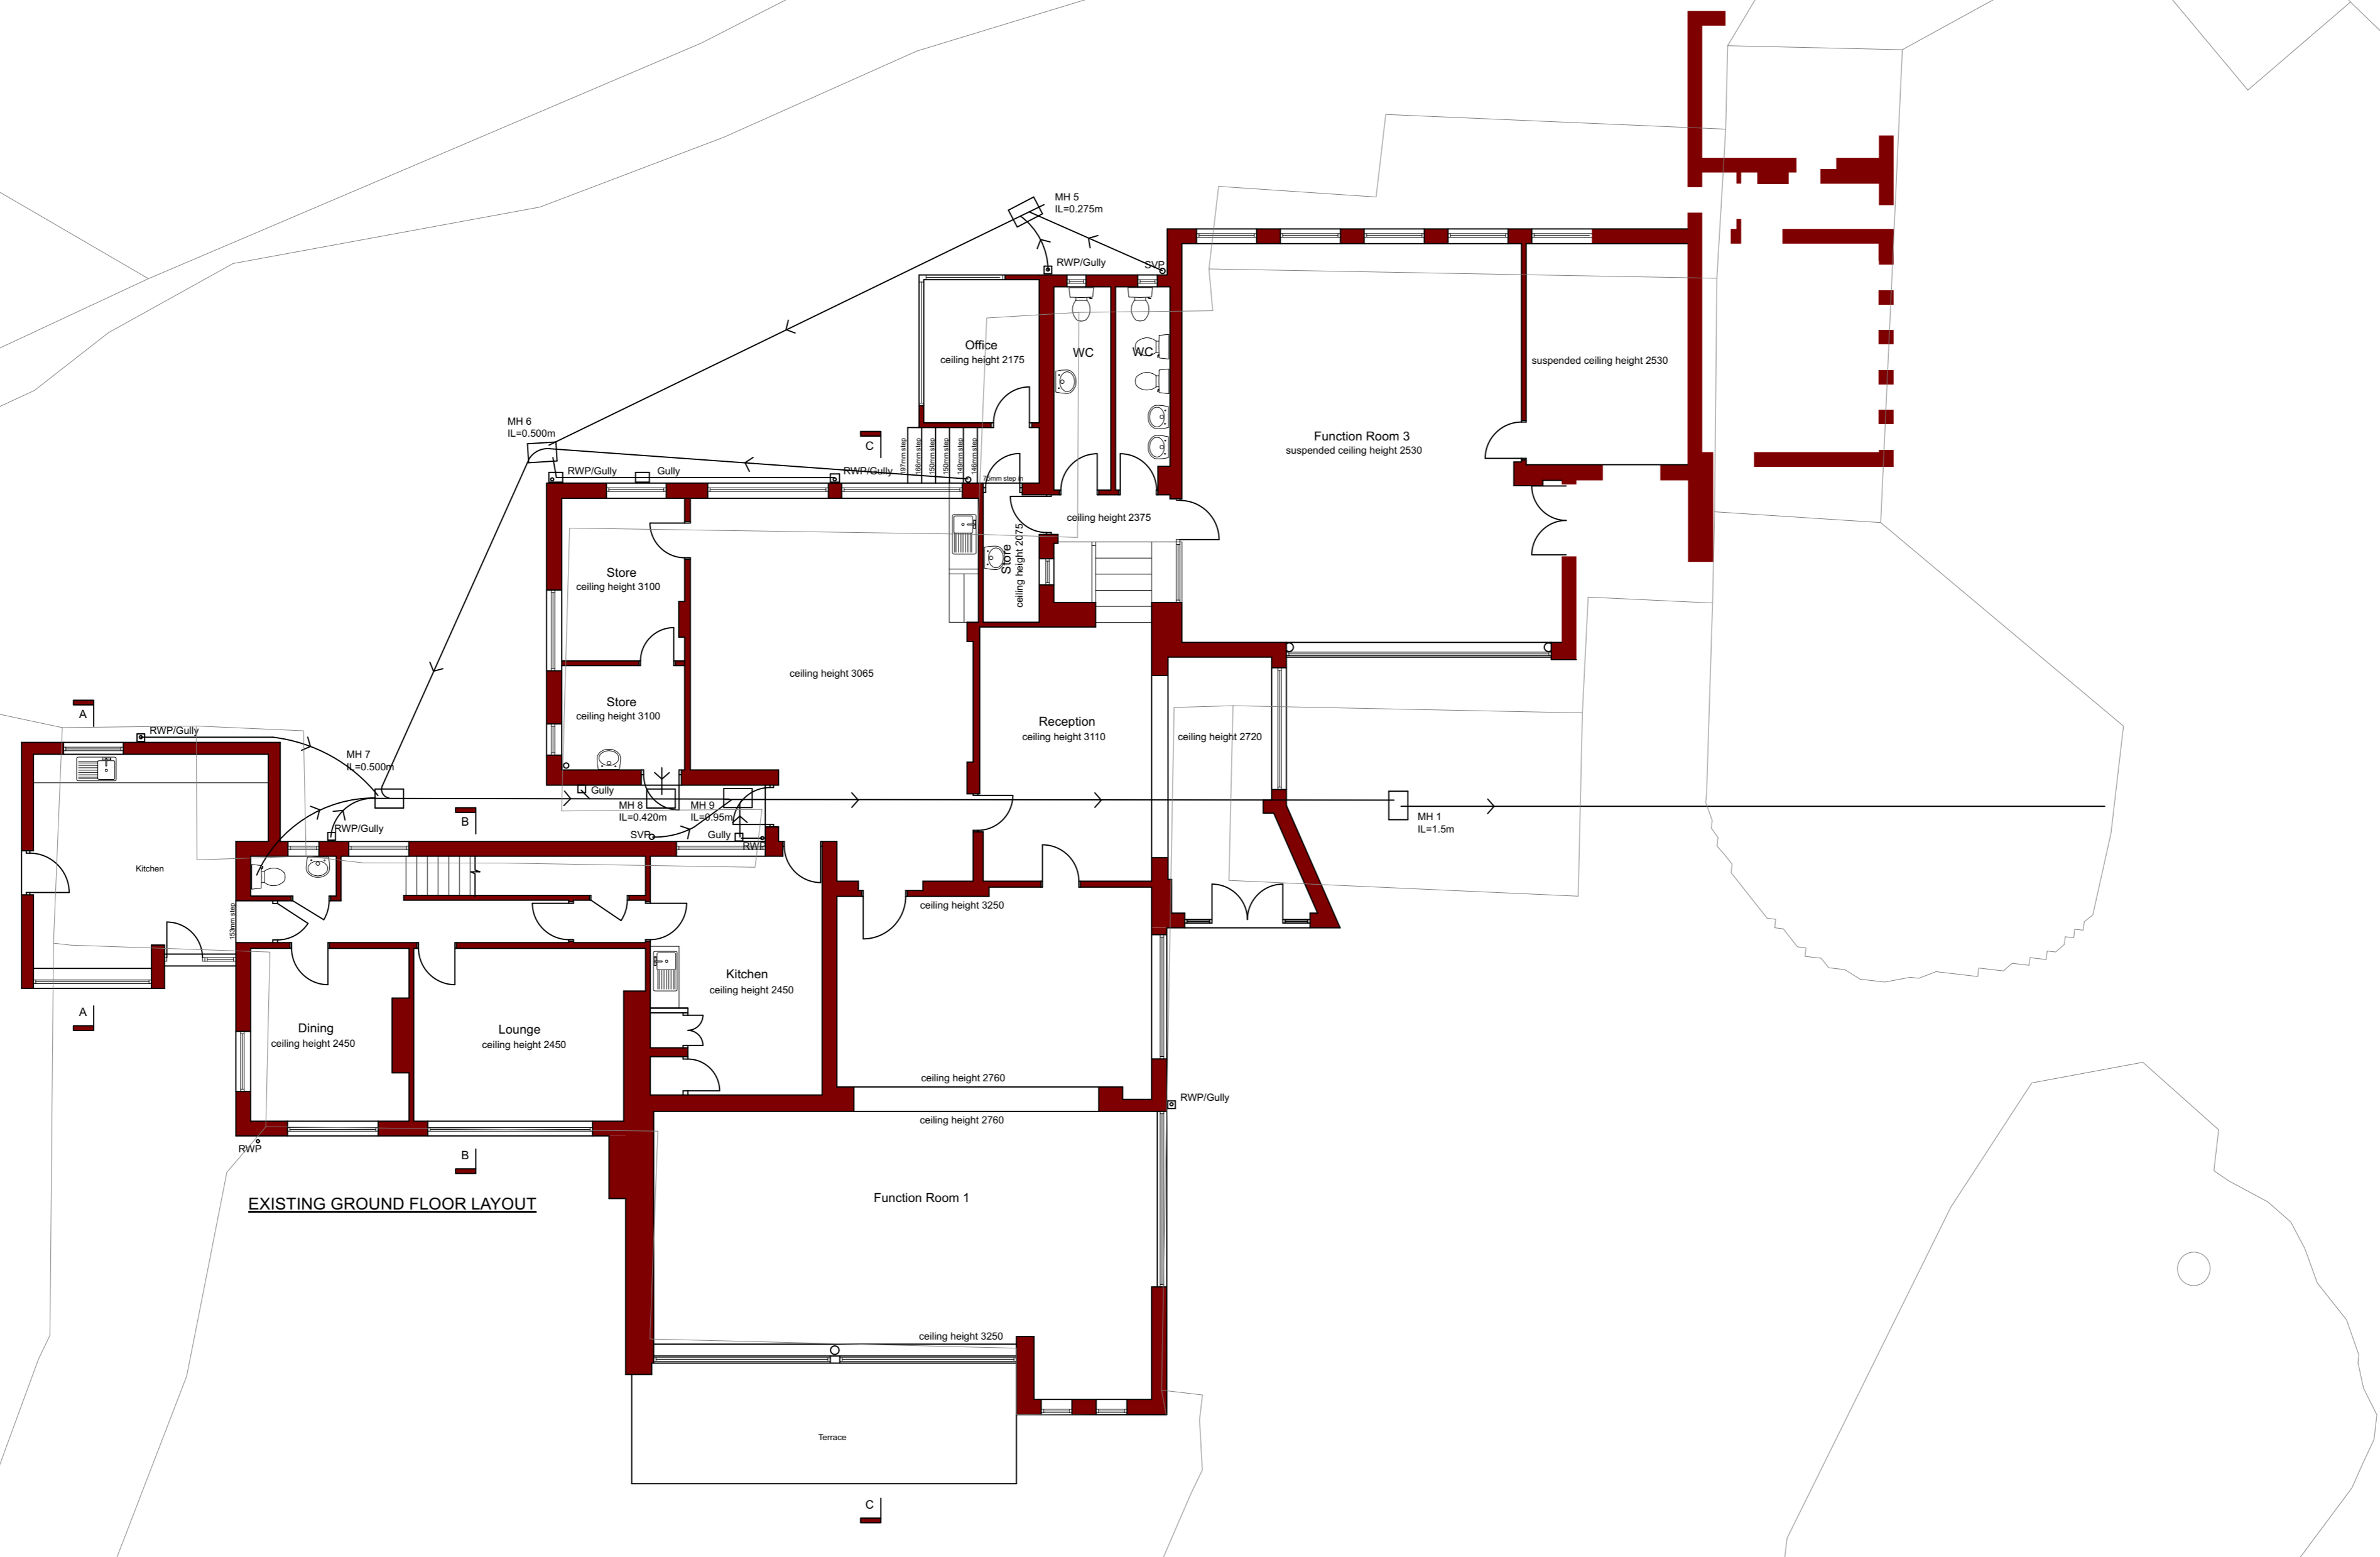


749.04	existing plans		
planning	1:100@A1	March 23	SG
1st Floor Woodfired Studios 62 High St Merthyr Tydfil CF37 6DE 07830328652 hello@georgeandco.studio www.georgeandco.studio			
DO NOT SCALE THIS DRAWING		©George and Co.	

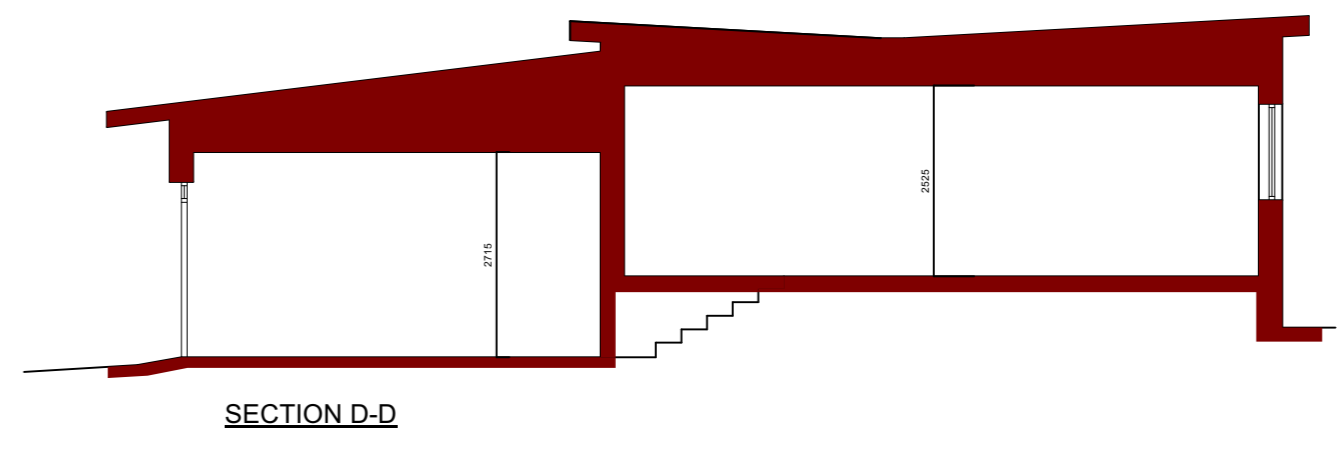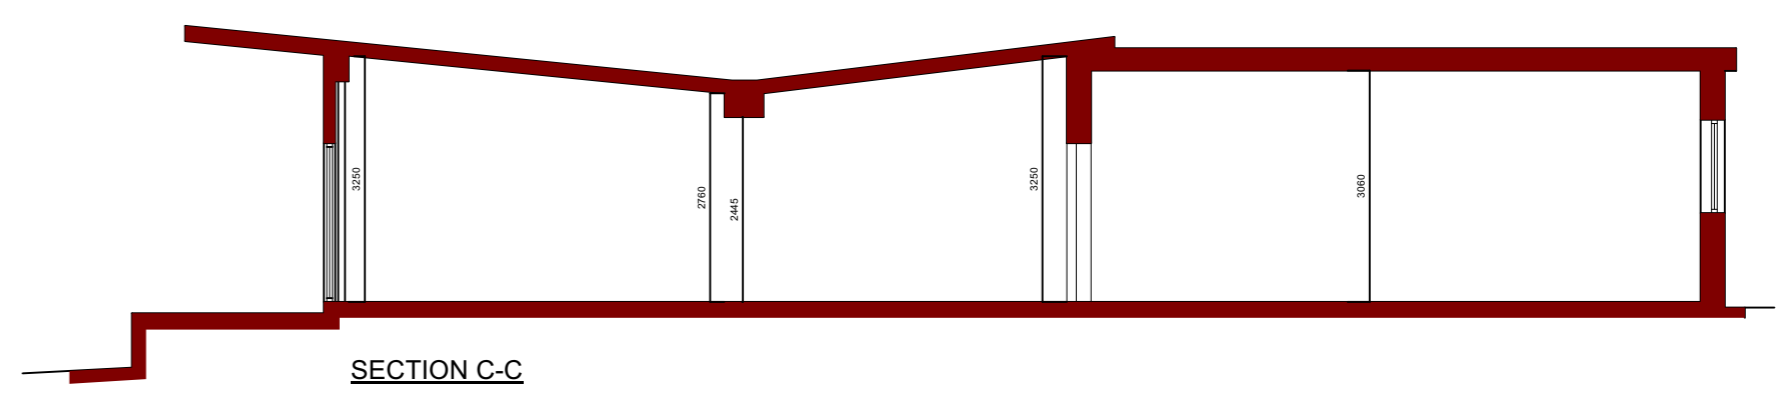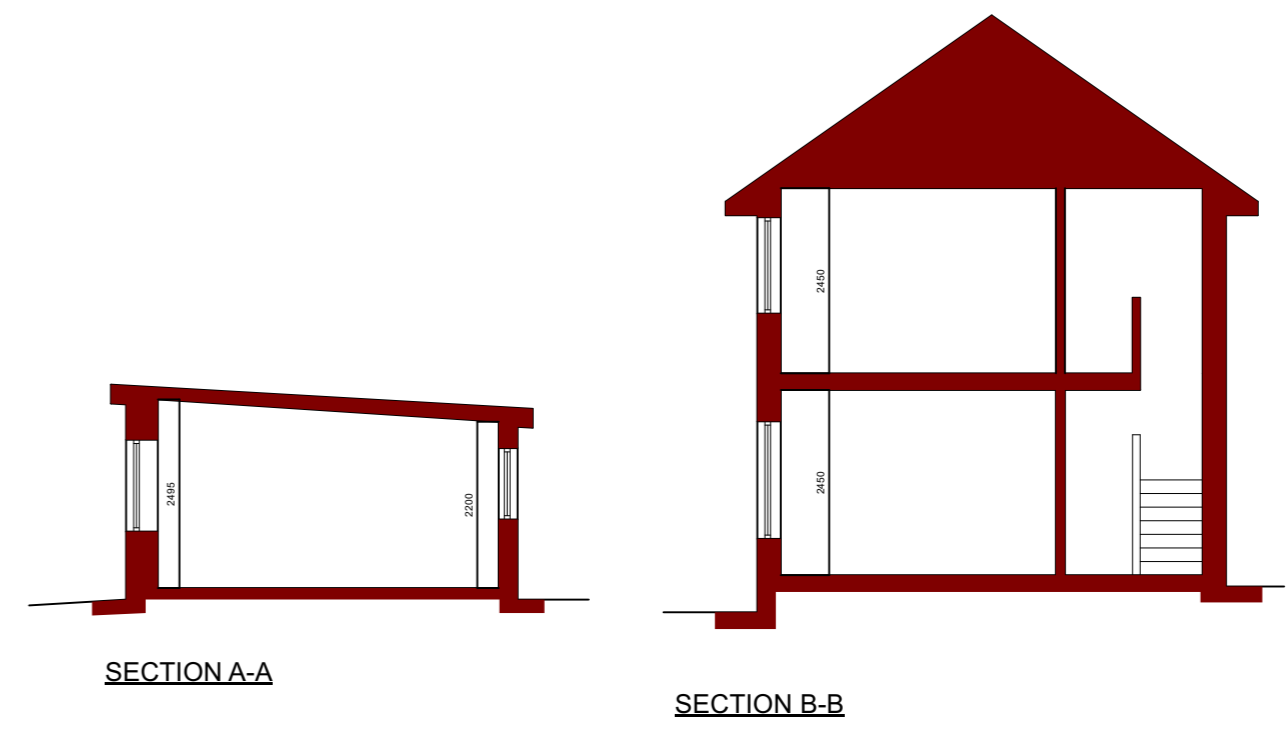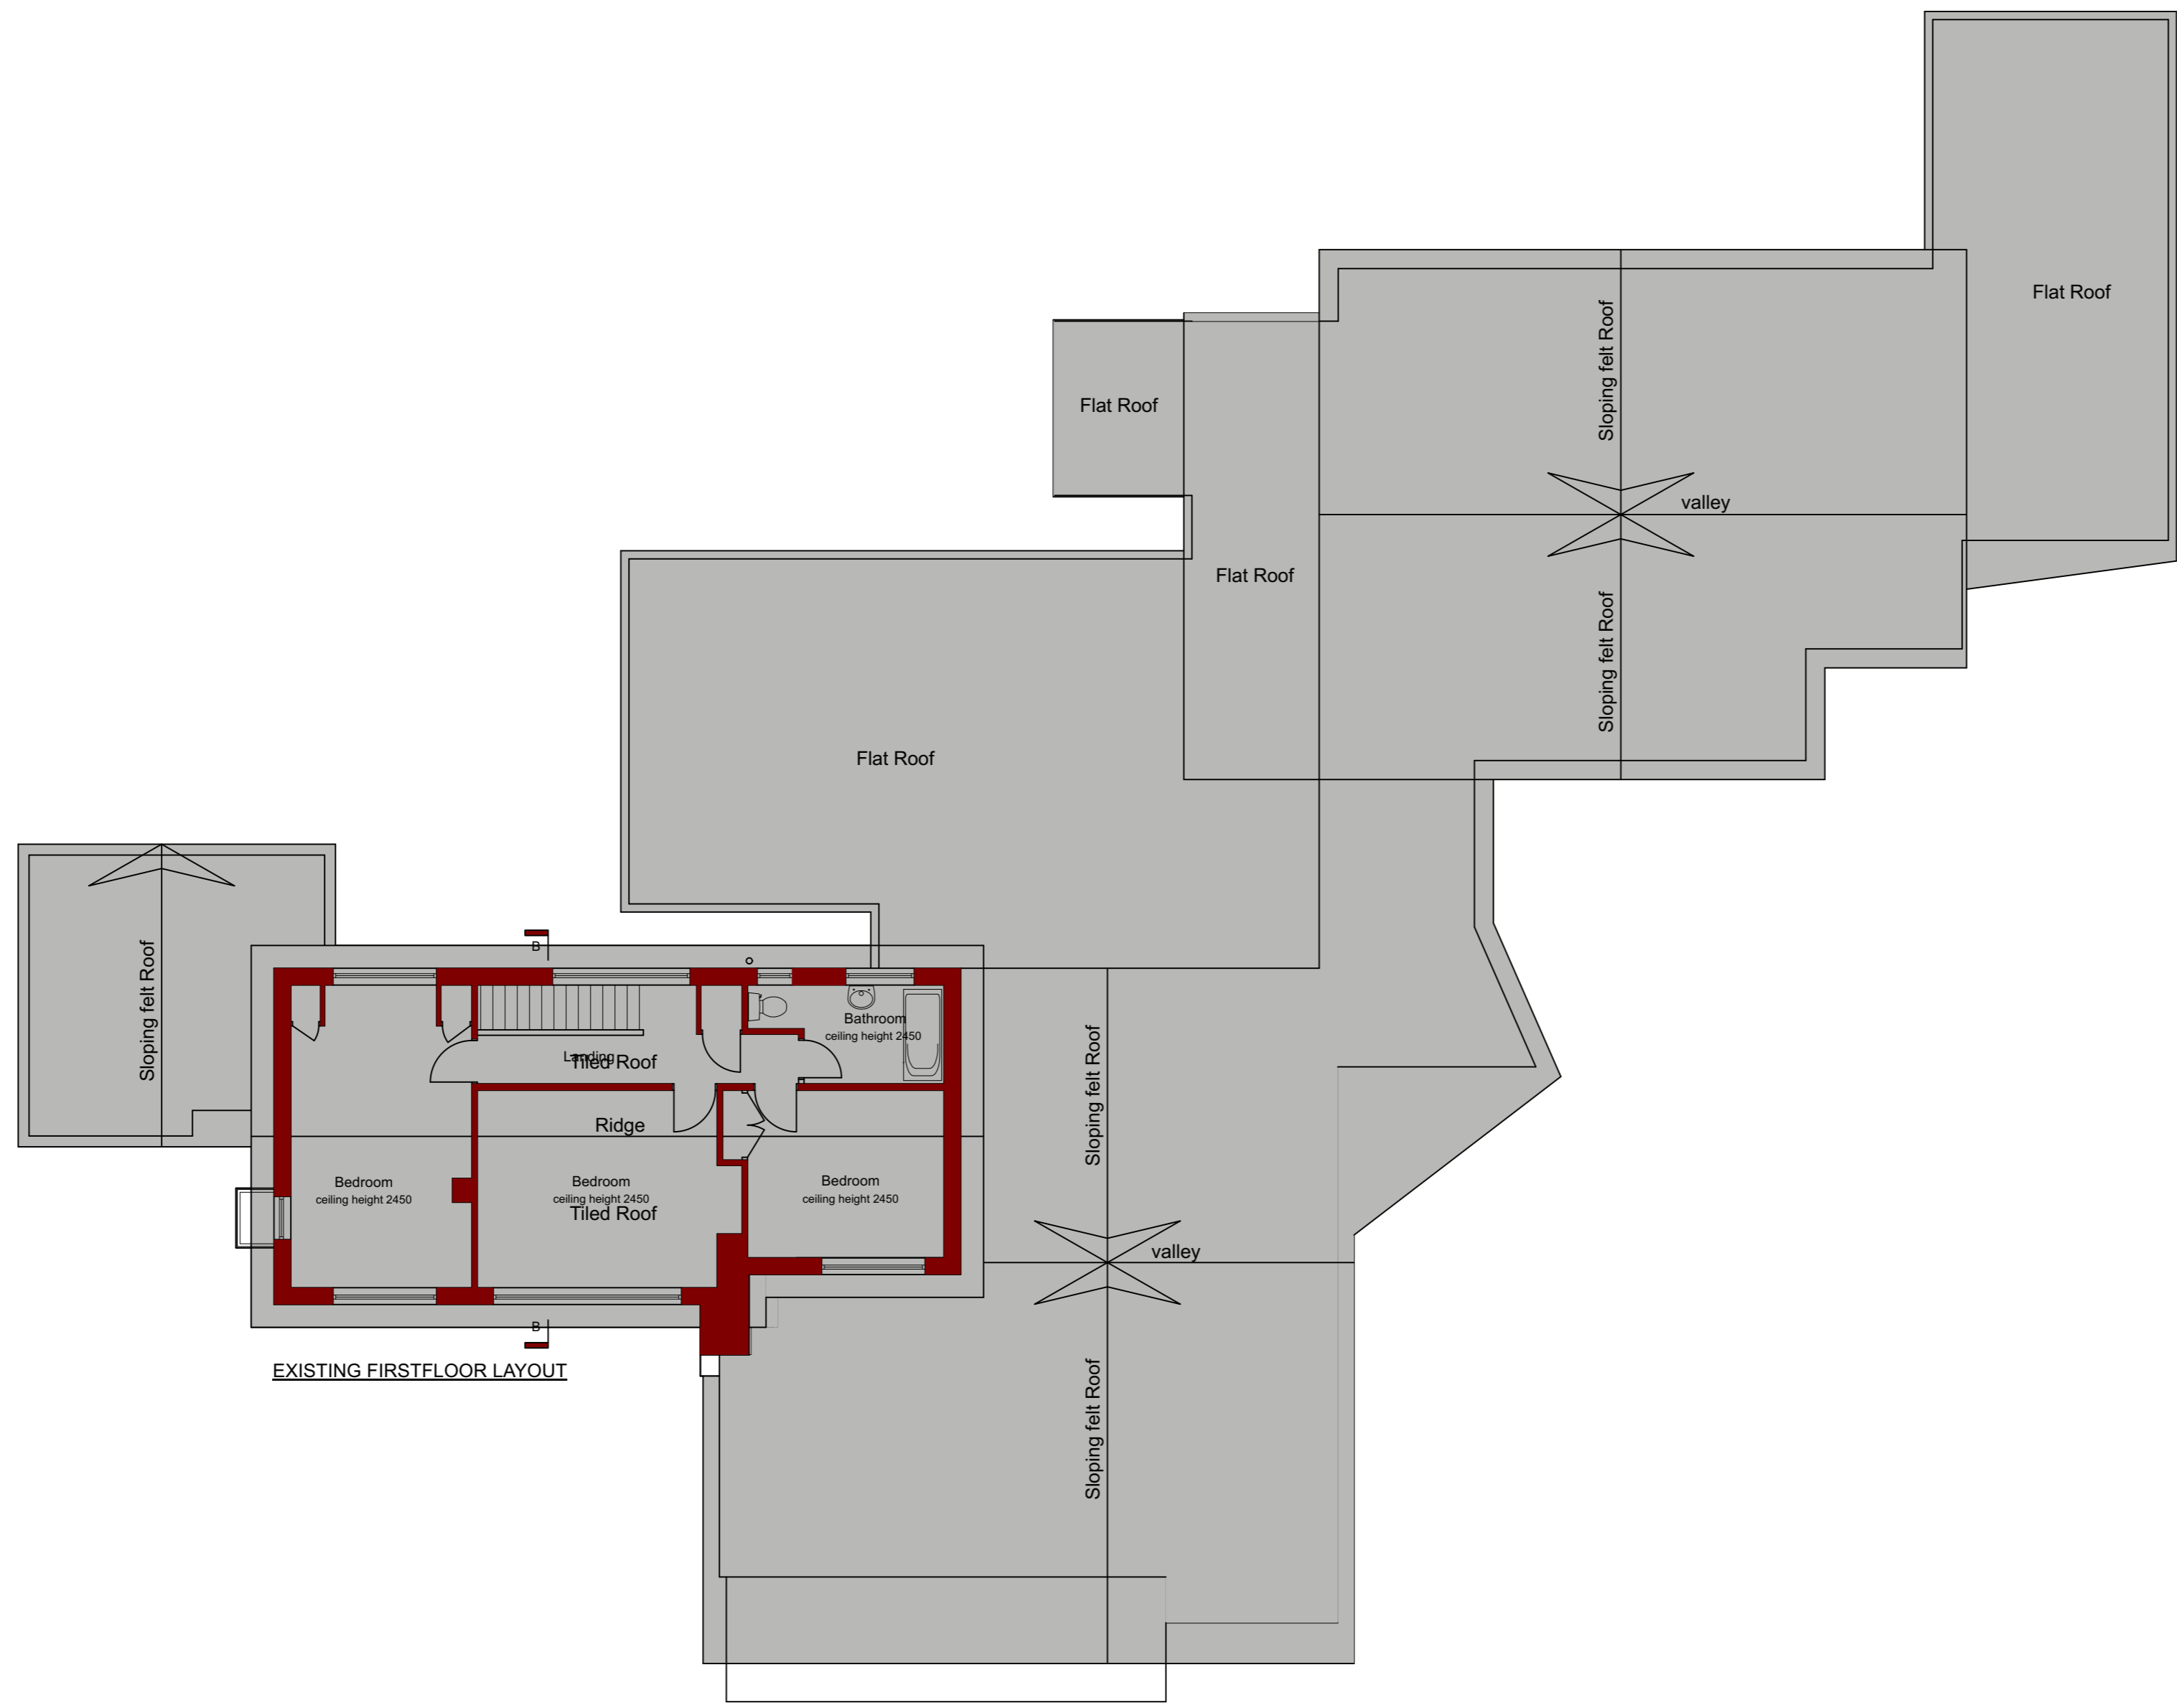

George and Co.
 Bishops Meadow,
 Hay Rd,
 Brecon
 LD3 9SW


749.08	Proposed Elevation		
planning	1:50@A1	March 23	SG
1st Floor Woodfired Studios 62 High St Merthyr Tydfil CF37 9DE 07830328652 hello@georgeandco.studio www.georgeandco.studio			
DO NOT SCALE THIS DRAWING		©George and Co.	

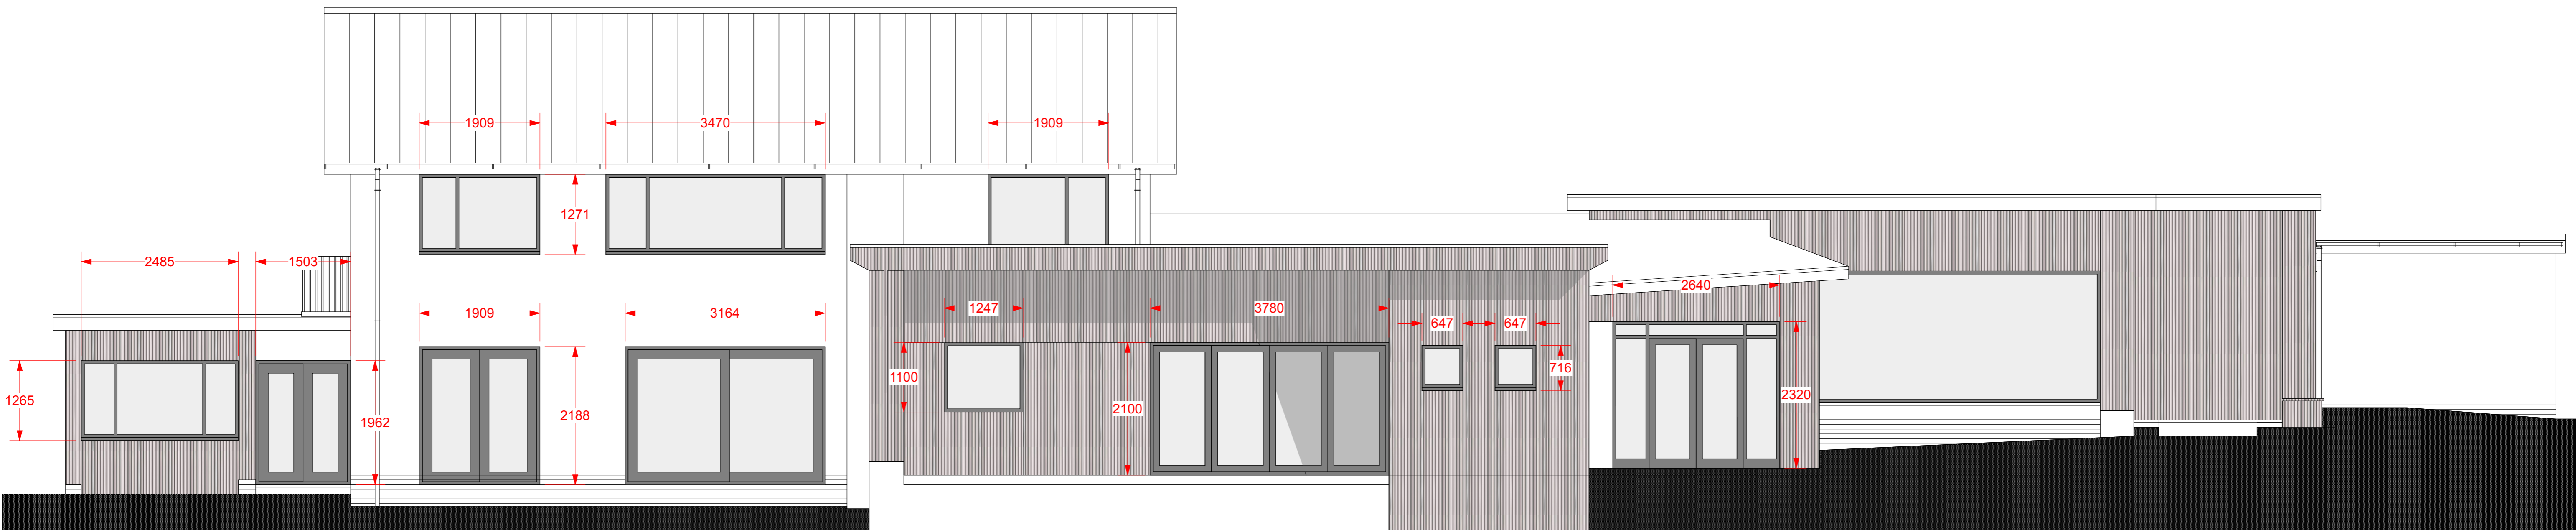

PROPOSED FRONT ELEVATION


George and Co.
Bishops Meadow,
Hay Rd,
Brecon
LD3 9SW

749.09	Proposed Elevation		
planning	1:50@A1	March 23	SG
1st Floor Woodfired Studios 62 High St Merthyr Tydfil CF37 9DE 07830328652 hello@georgeandco.studio www.georgeandco.studio			
DO NOT SCALE THIS DRAWING		©George and Co.	

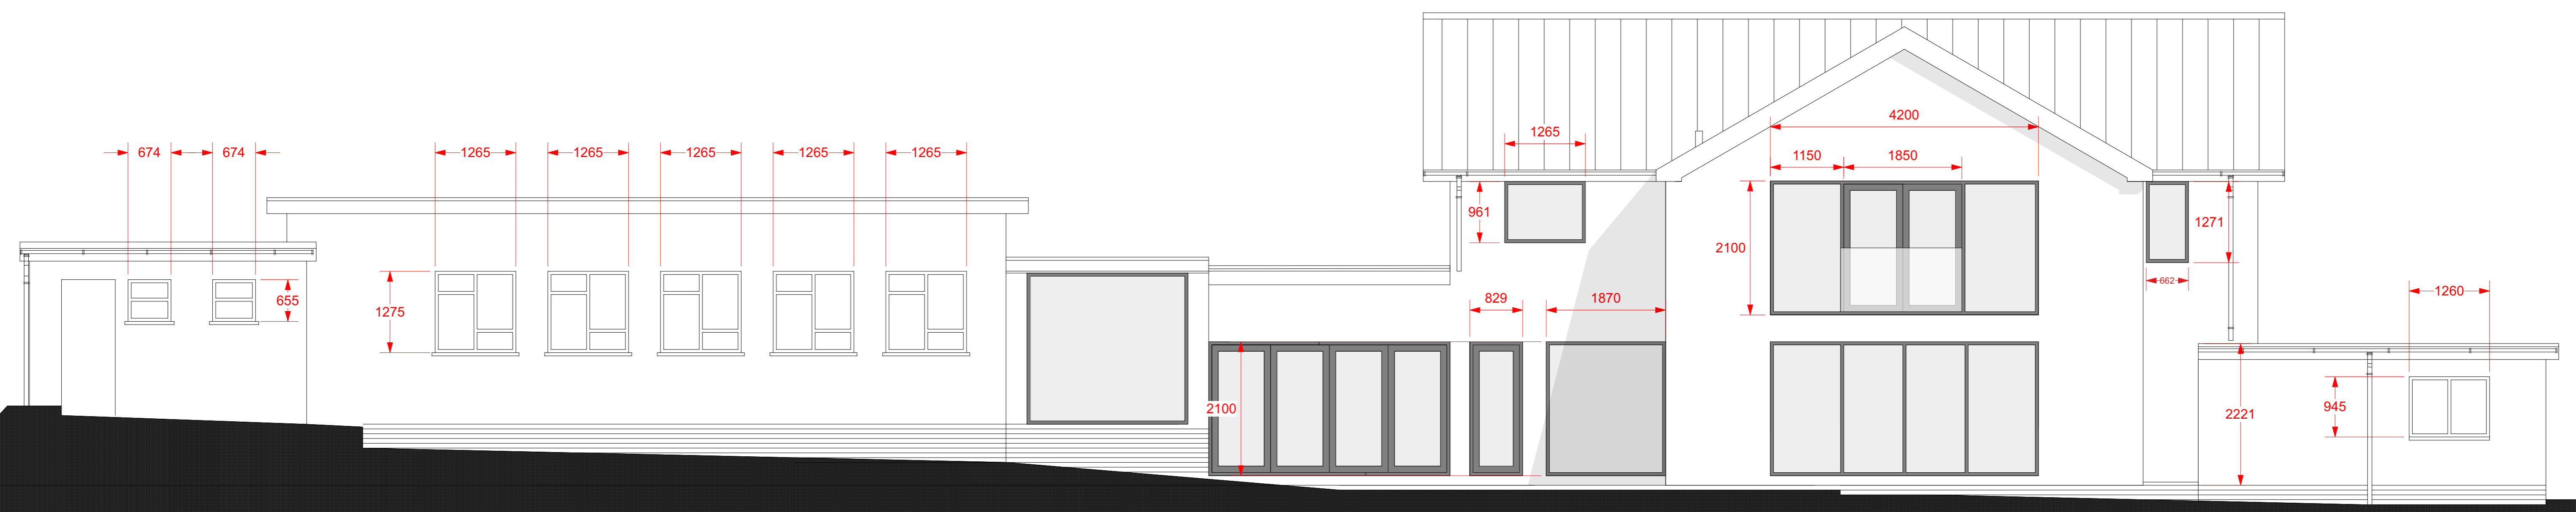


PROPPSED REAR ELEVATION

749.10	Proposed Elevation		
planning	1:50@A1	March 23	SG
1st Floor Woodfired Studios 62 High St Merthyr Tydfil CF37 9DE 07830328652 hello@georgeandco.studio www.georgeandco.studio			
DO NOT SCALE THIS DRAWING			©George and Co.

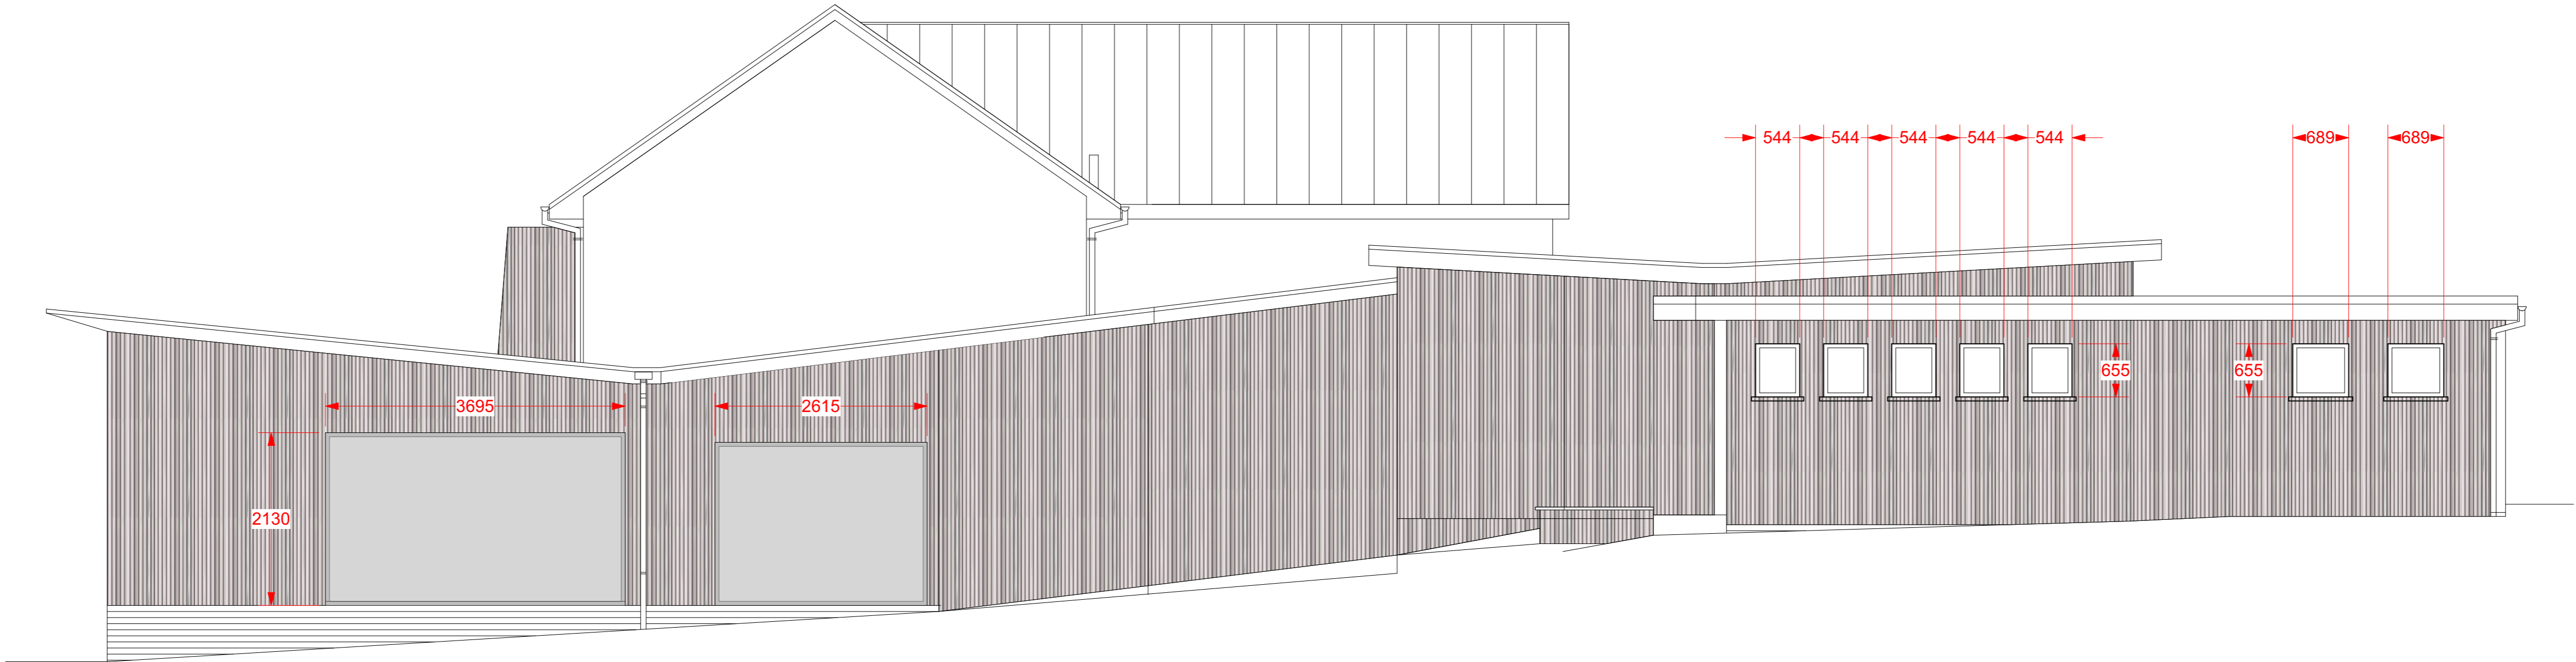


PROPOSED SIDE ELEVATION

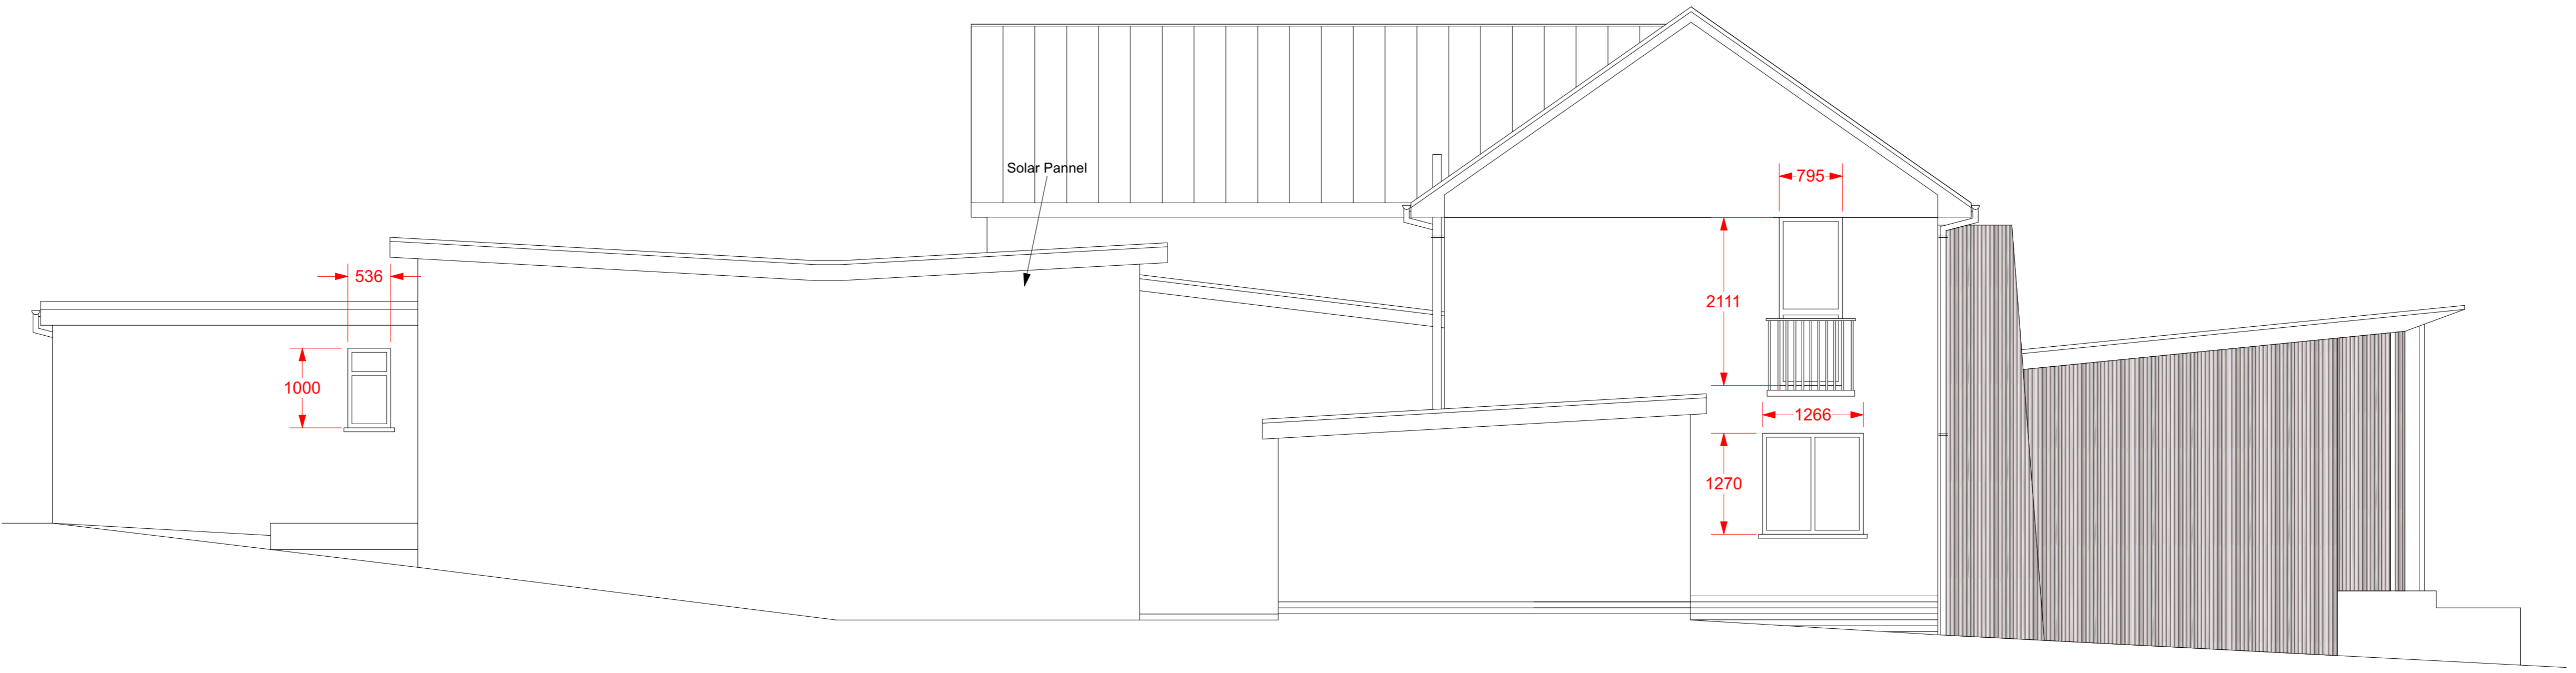

PROPOSED SIDE ELEVATION

749.11	Proposed Section		
planning	1:50@A1	March 23	SG
1st Floor Woodfred Studios 82 High St Merthyr Tydfil CF37 4DE 07830328652 hello@georgeandco.studio www.georgeandco.studio			
DO NOT SCALE THIS DRAWING		©George and Co.	

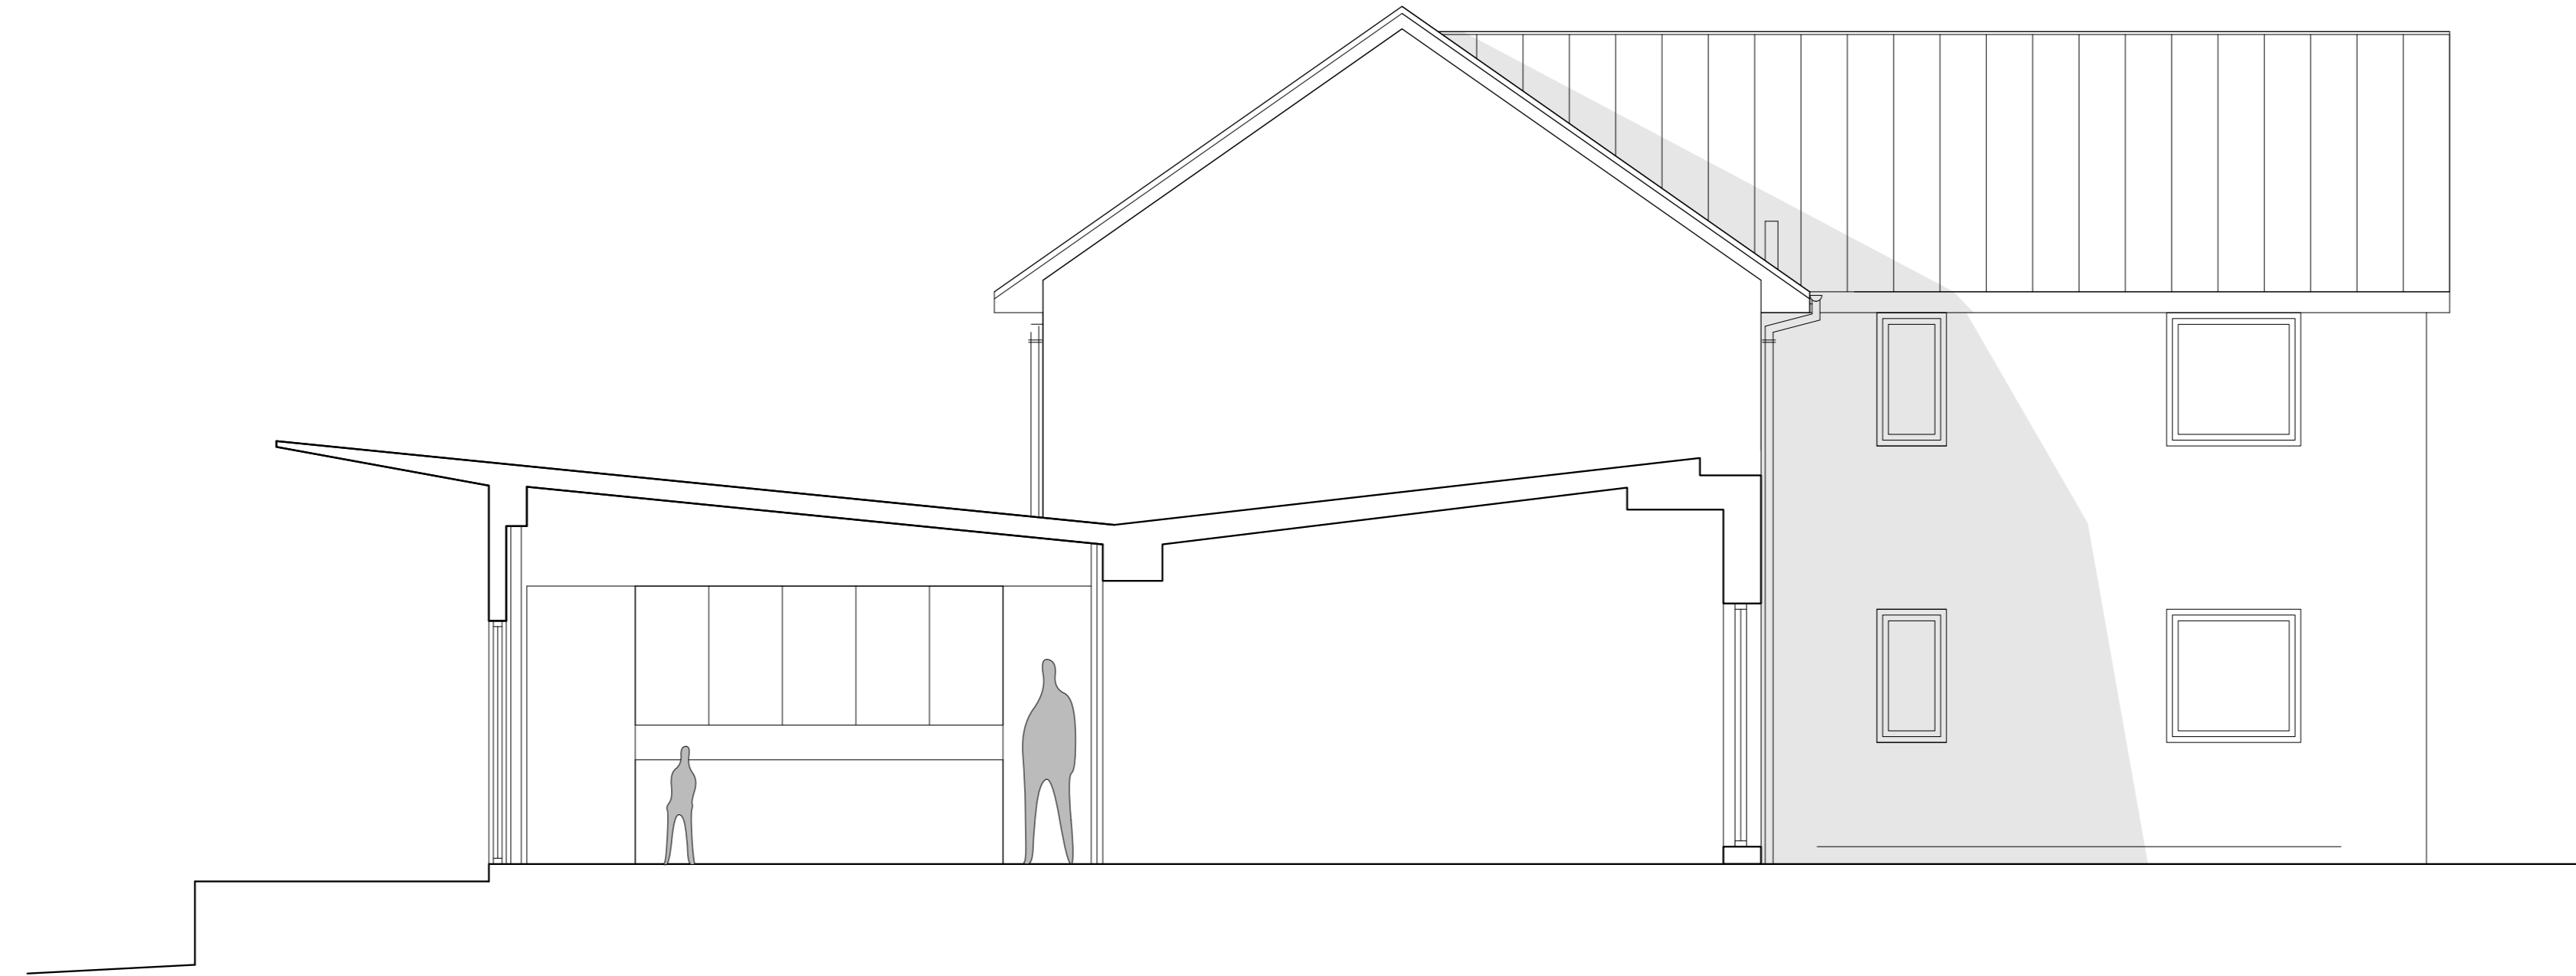


SECTION C-C


749.06	Proposed Plan		
planning	1:100@A1	March 23	SG
1st Floor Woodfired Studios 62 High St Merthyr Tydfil CF37 9DE 07830328652 hello@georgeandco.studio www.georgeandco.studio			
DO NOT SCALE THIS DRAWING			©George and Co.



PROPOSED GROUND FLOOR LAYOUT

 George and Co.
 Bishops Meadow,
 Hay Rd,
 Brecon
 LD3 9SW

749.07	Proposed Plan		
planning	1:100@A1	March 23	SG
1st Floor Woodfired Studios 62 High St Merthyr Tydfil CF37 9DE 07830328652 hello@georgeandco.studio www.georgeandco.studio			
DO NOT SCALE THIS DRAWING		©George and Co.	

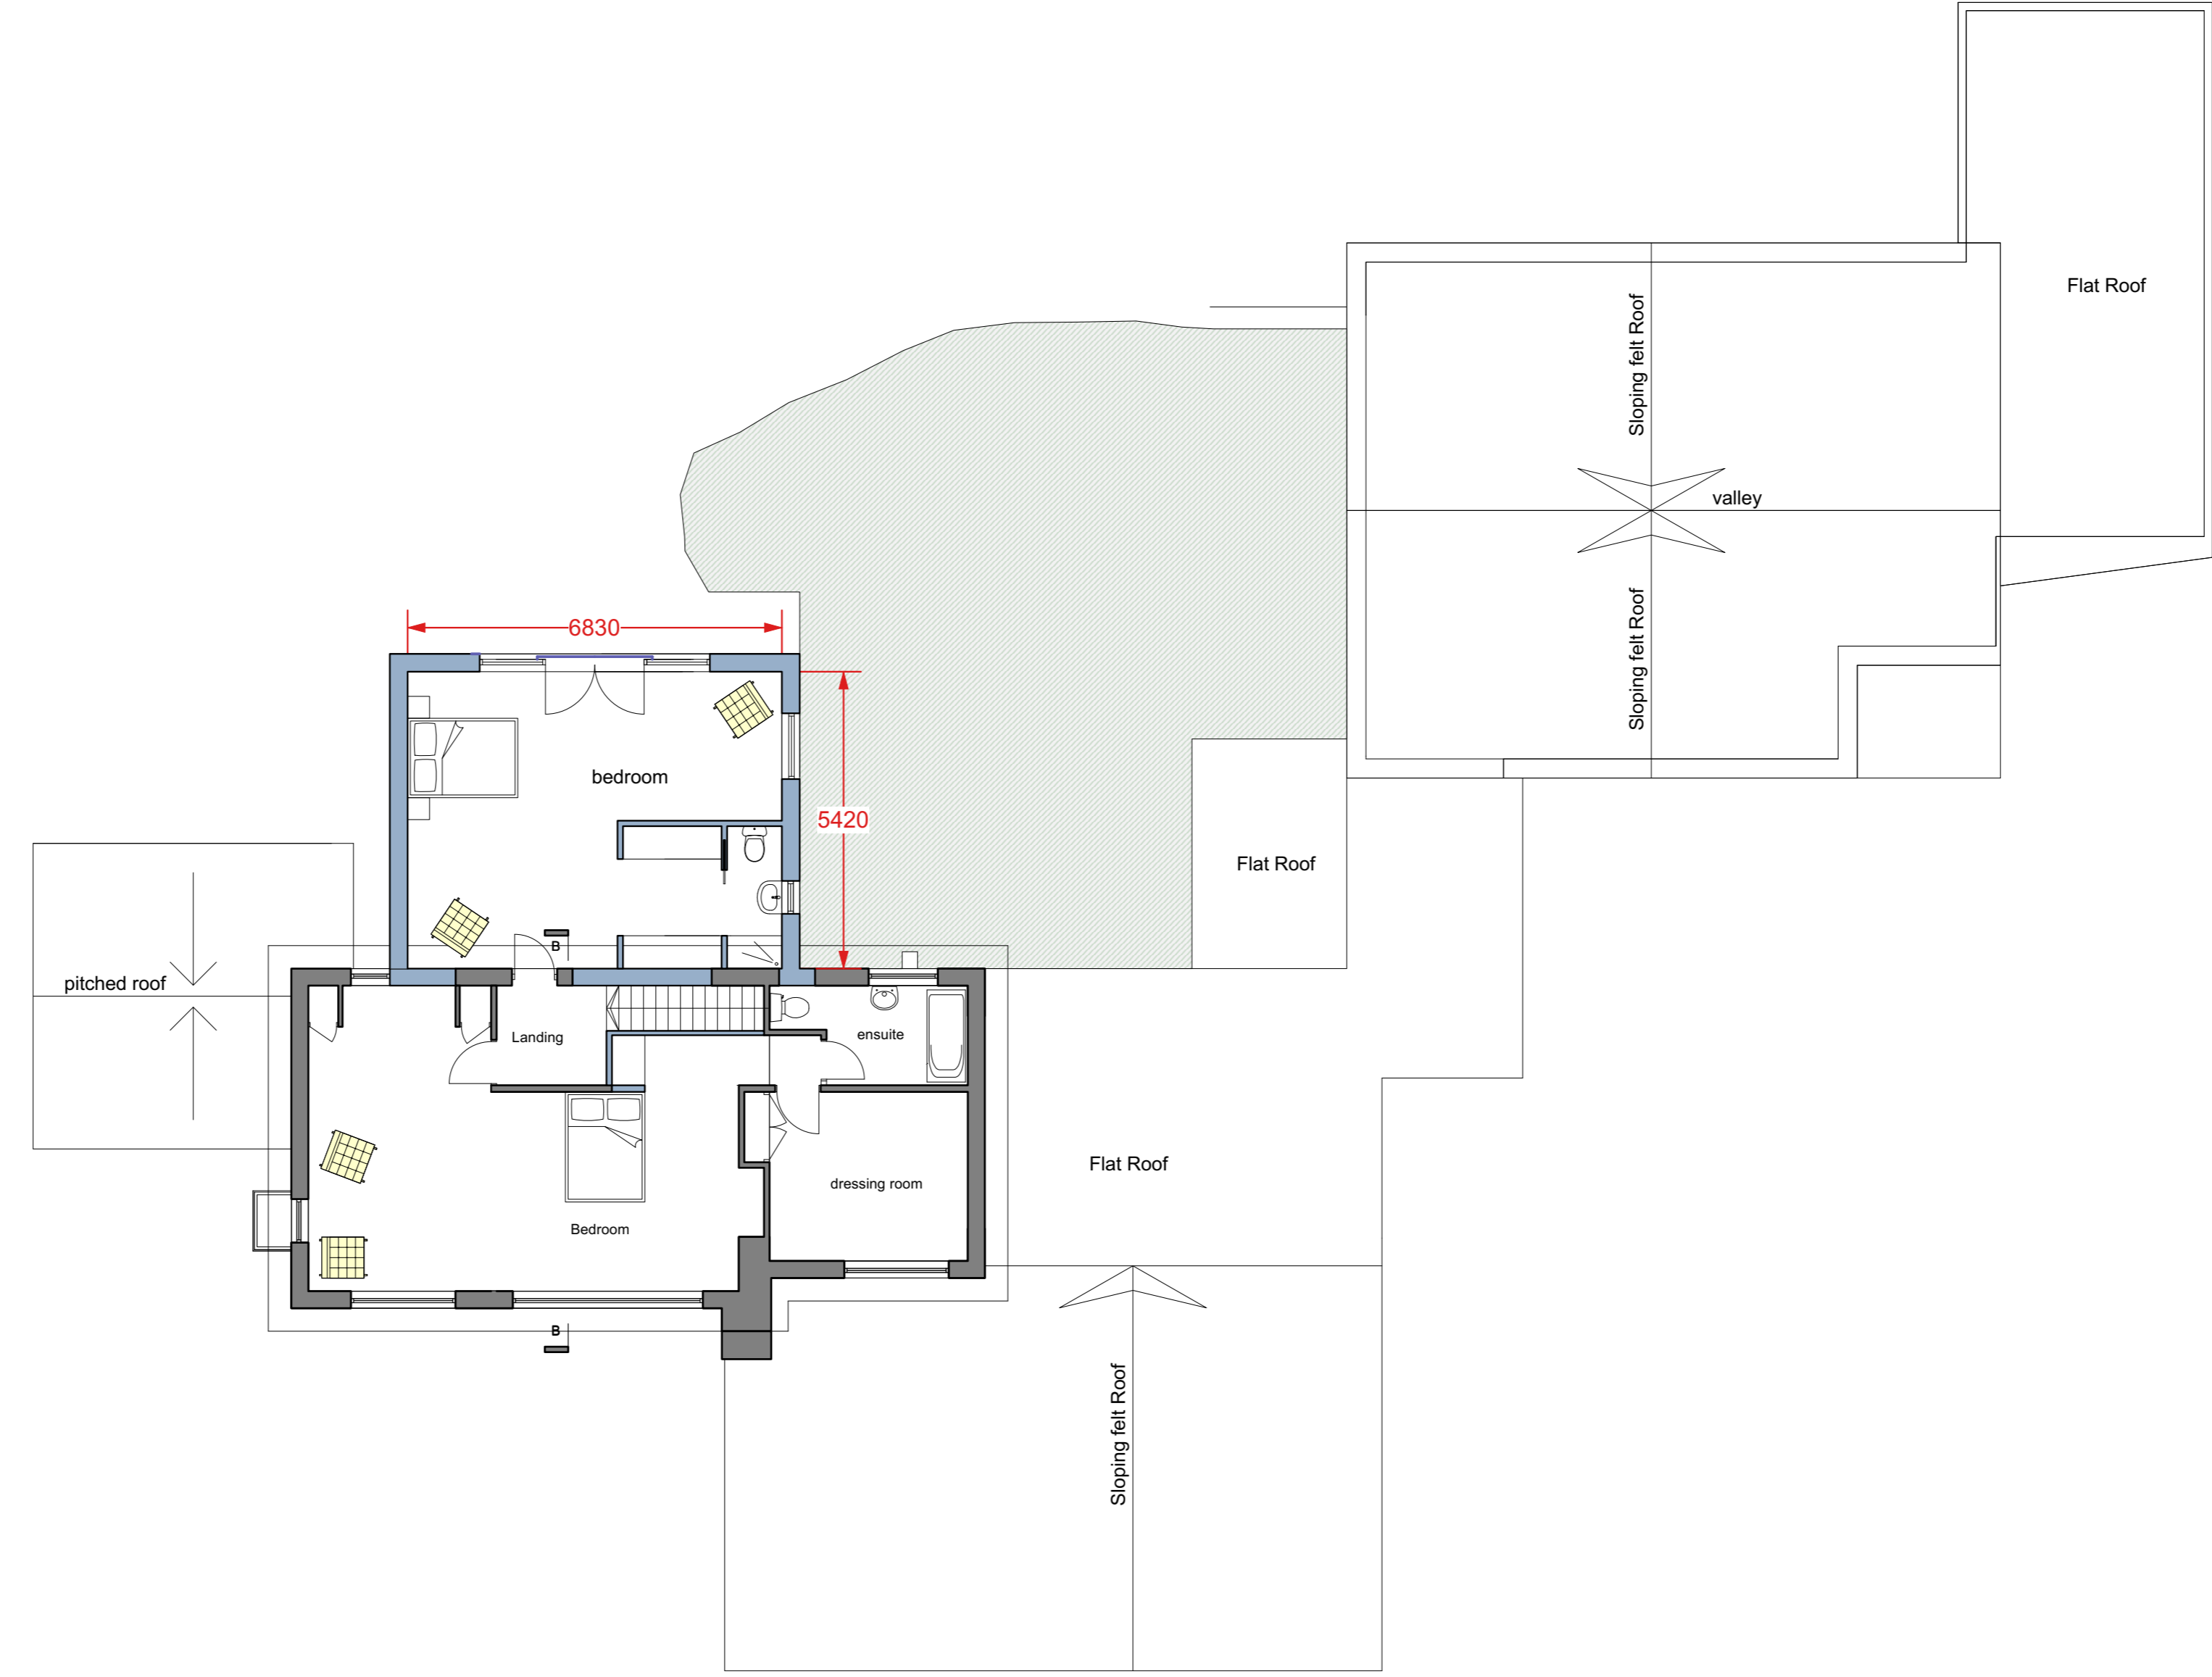


PROPOSED FIRST FLOOR LAYOUT


George and Co.
Bishops Meadow,
Hay Rd,
Brecon
LD3 9SW


749.12	Sample Materials		
planning	1:50@A1	March 23	SG
1st Floor Woodfired Studios 62 High St Merthyr Tydfil CF37 9DE 07830328652 hello@georgeandco.studio www.georgeandco.studio			
DO NOT SCALE THIS DRAWING			©George and Co.



 George and Co.
Bishops Meadow,
Hay Rd,
Brecon
LD3 9SW

749.05	Block Plan		
planning	1:500@A1	March 23	SG
1st Floor Woodfired Studios 62 High St Marlby Tydfil CF37 8DE 07830328652 hello@georgeandco.studio www.georgeandco.studio			
DO NOT SCALE THIS DRAWING			©George and Co.

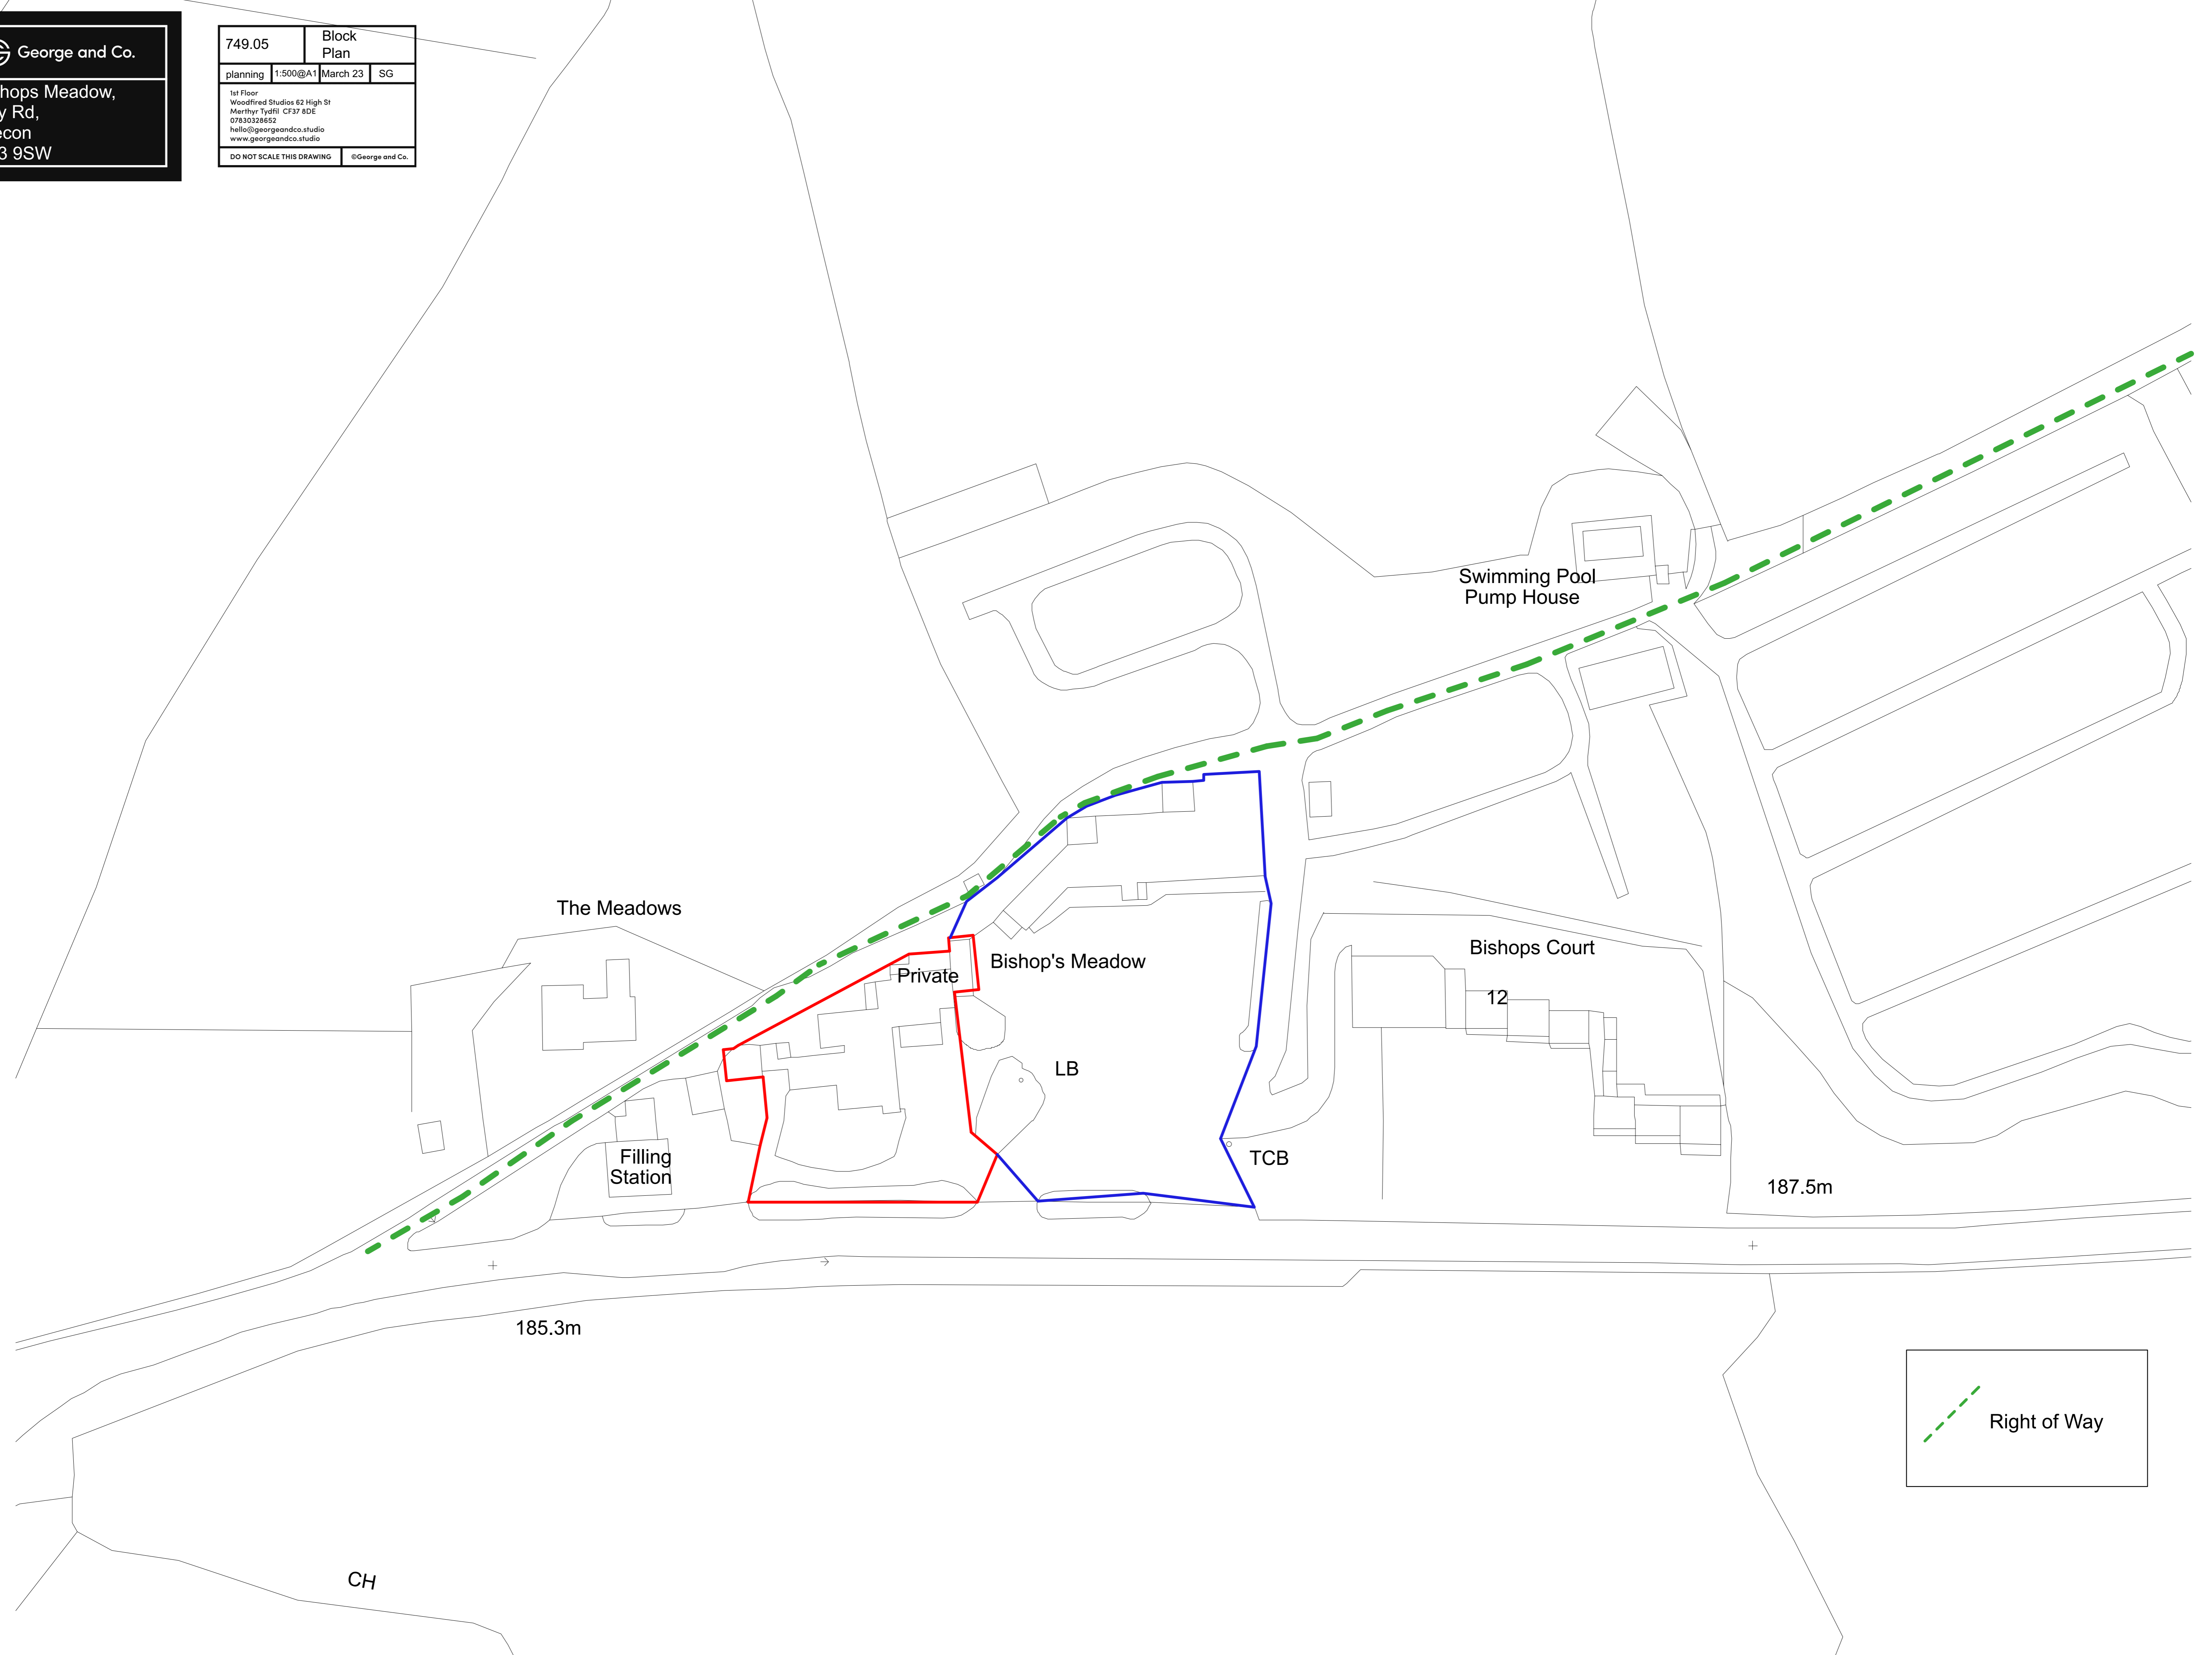

 Right of Way

CH


George and Co.
 Bishops Meadow,
 Hay Rd,
 Brecon
 LD3 9SW

749.01	OS Map		
planning	1:1250@A1	March 23	SG
1st Floor Woodfred Studios 62 High St Merthyr Tydfil CF37 8DE 07830328652 hello@georgeandco.studio www.georgeandco.studio			
DO NOT SCALE THIS DRAWING		©George and Co.	

