


CARRIAGEWAY

LIVING ROOM WALL POSITION G.FLOOR

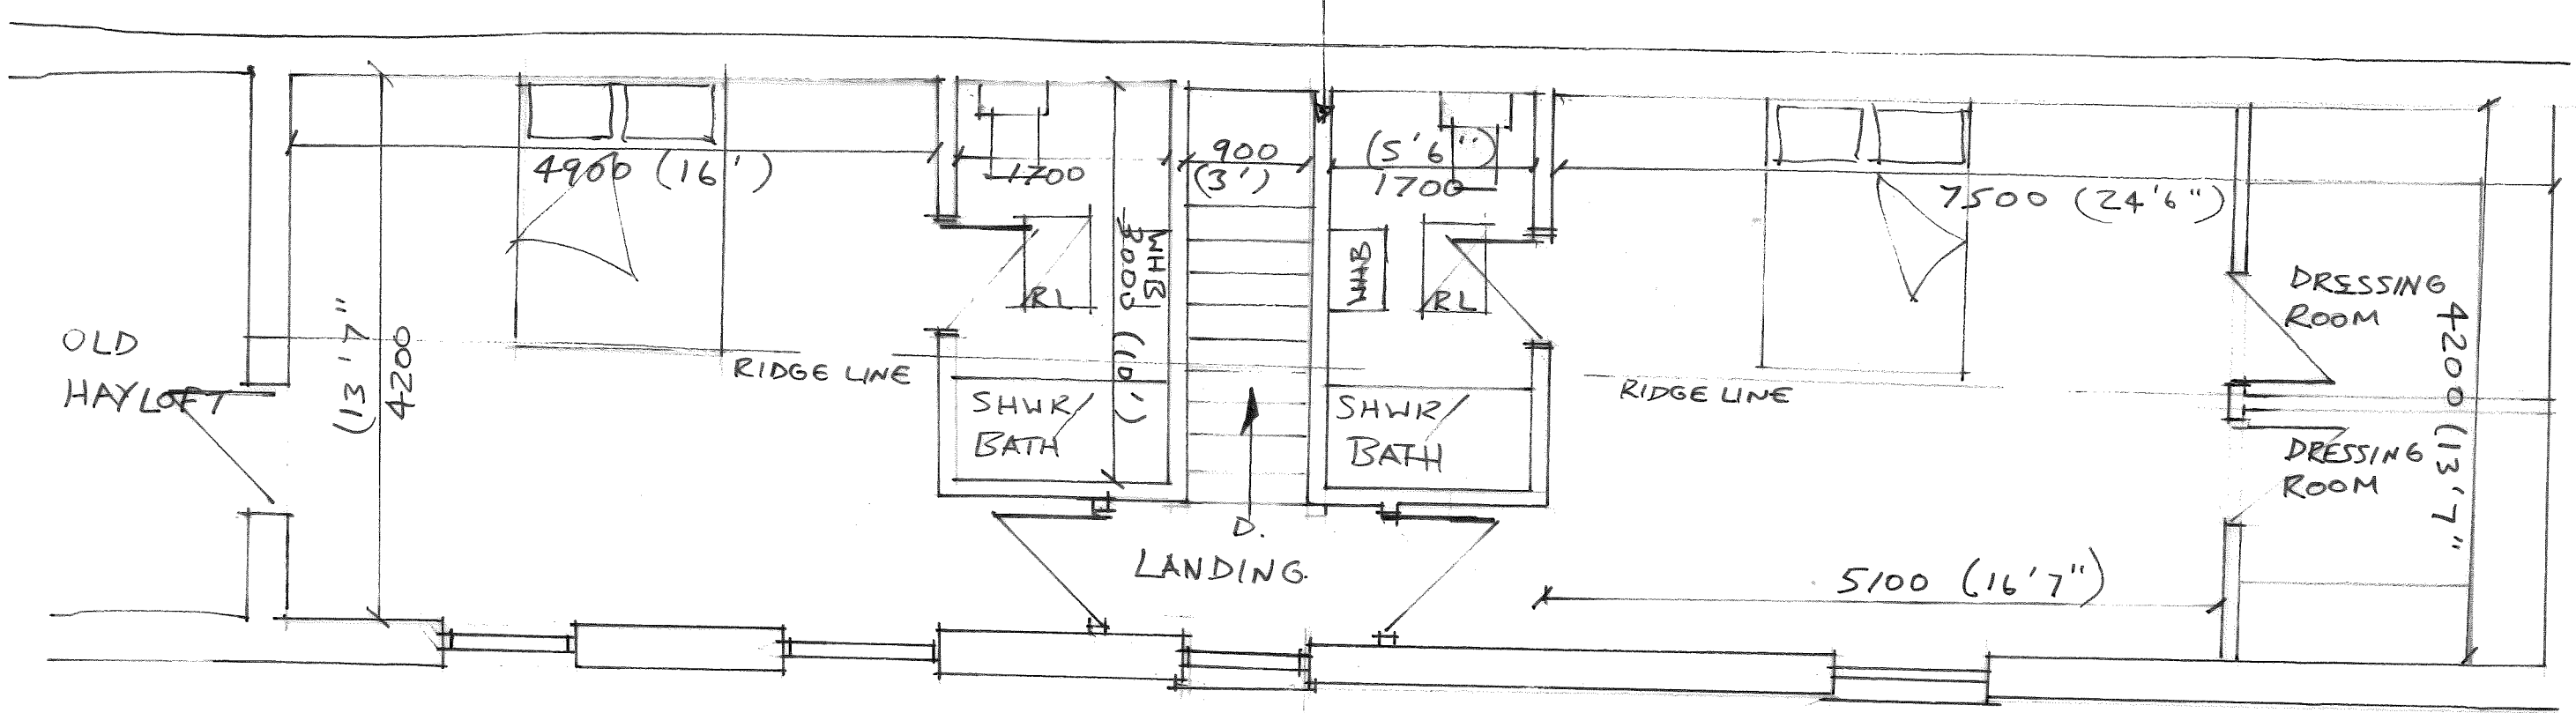

1:50 @ A3 (M)

REVISED FIRST FLOOR LAYOUT
WITH STAIRCASE MOVED FROM
LIVING ROOM @ GRD FLOOR TO
PRESERVE LIVING ROOM PROPORTIONS