




Exterior Elevation Front



Exterior Elevation Left



Exterior Elevation Back

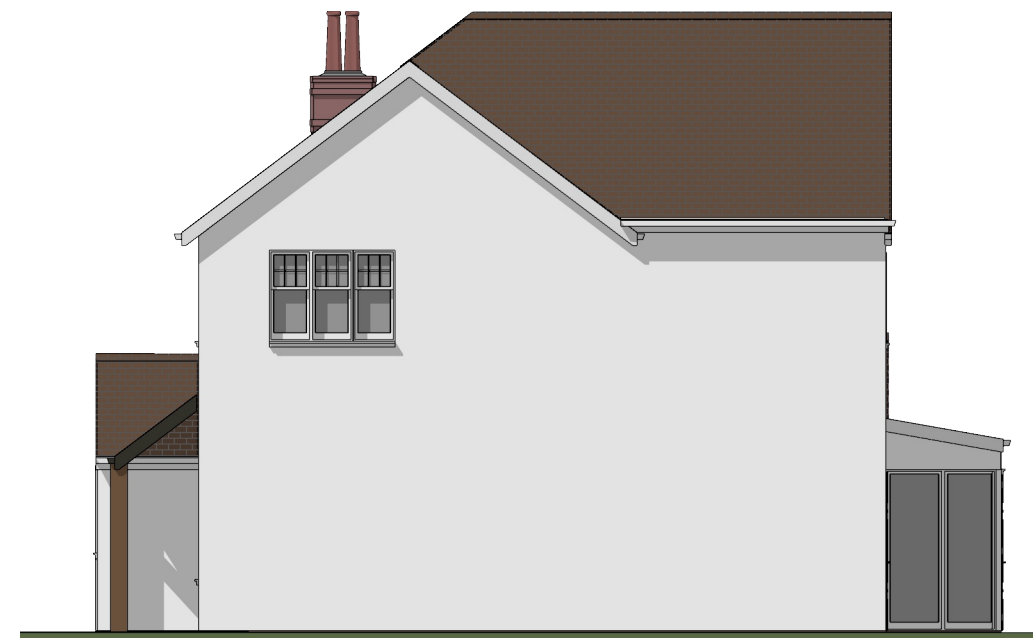

Exterior Elevation Right

EXISTING DETAILS

Messrs Parker

Proposed Extensions & Alterations to Pinelands
Hackmans Gate. DY9 0EP



scale bar