

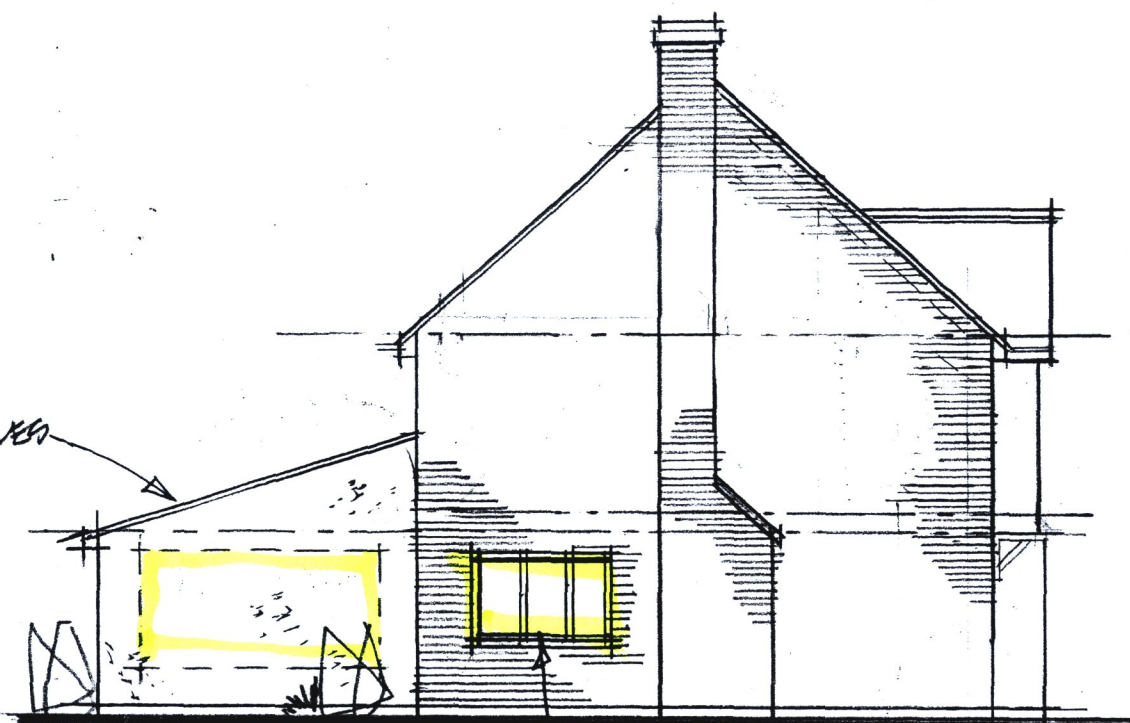



REAR ELEVATION 1:100 (EAST)

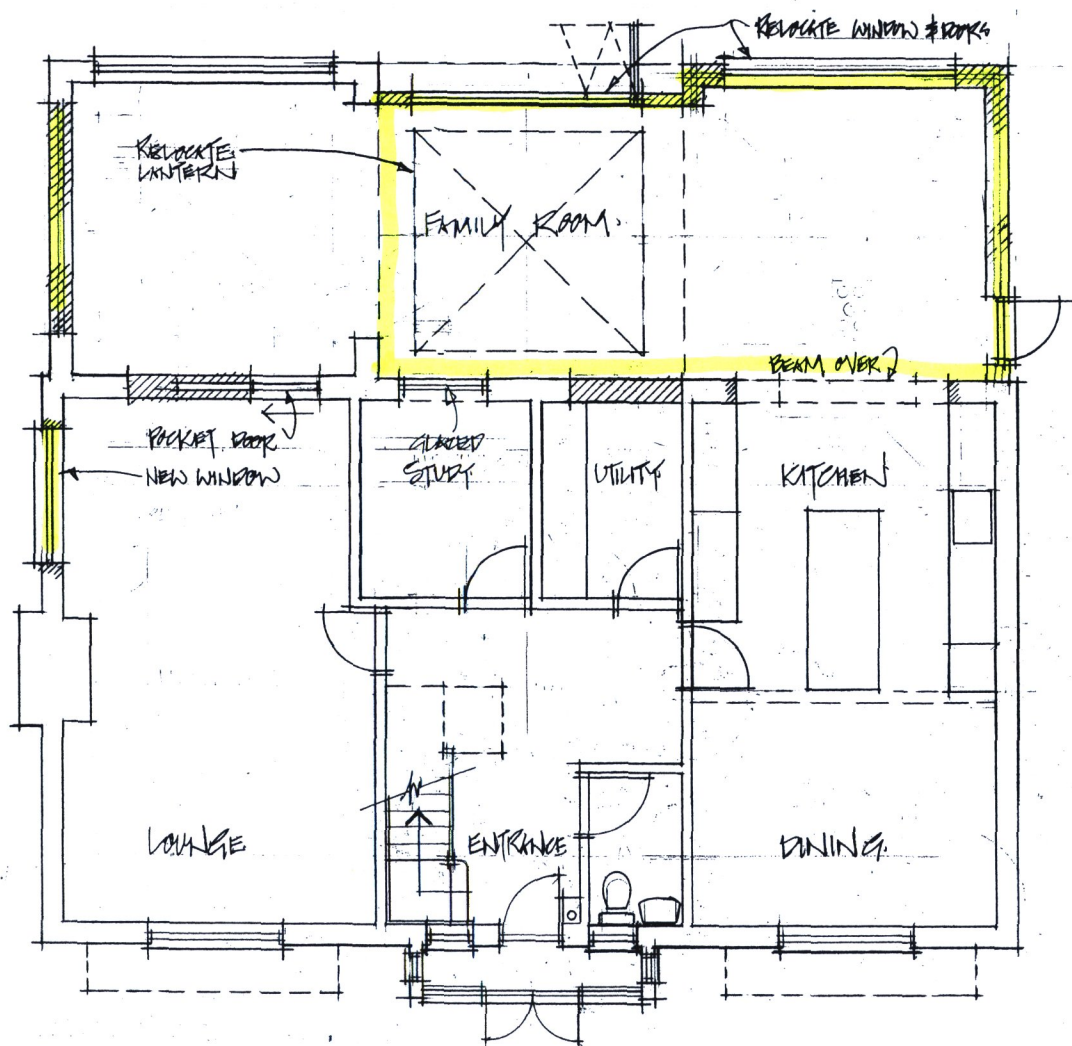

LEFT SIDE (NORTH)

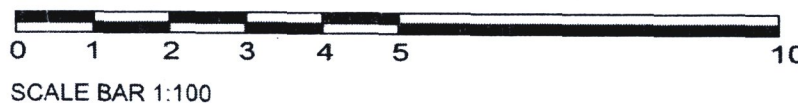

PROPOSED GROUND FLOOR 1:100

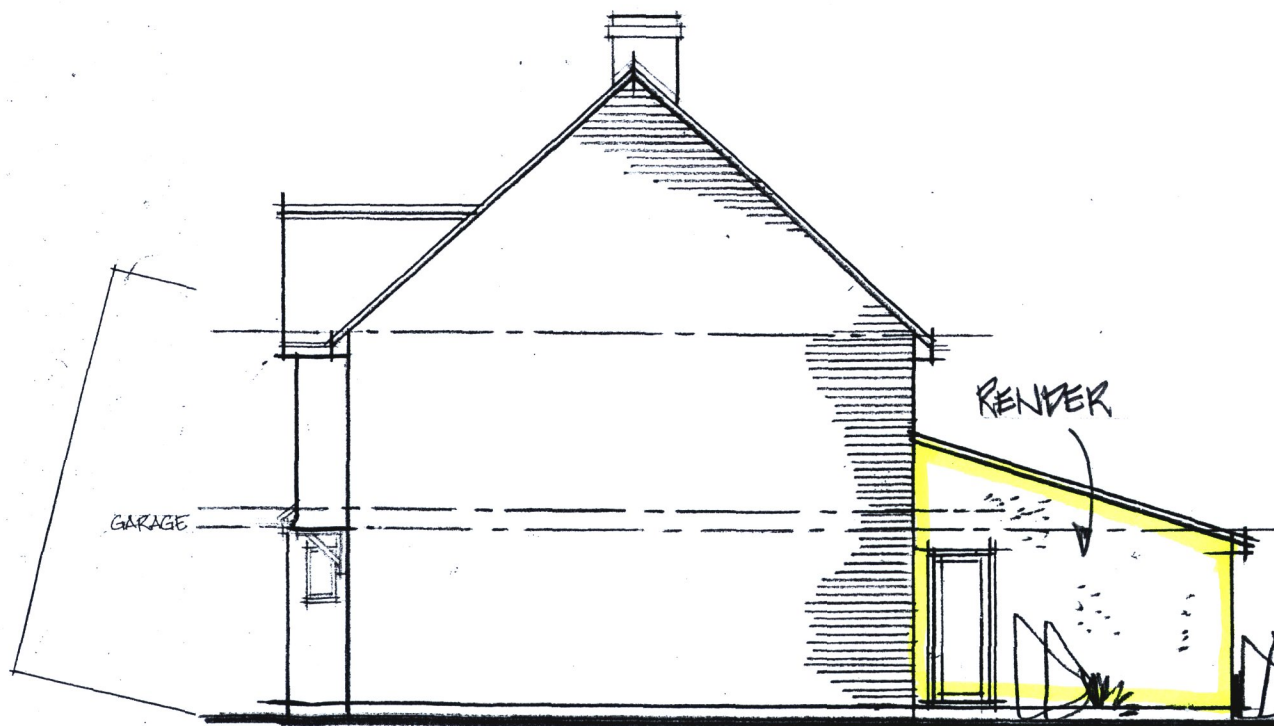

RIGHT SIDE (SOUTH)

PRINT @ A3 SHEET SIZE

REAR EXTENSION

JOB TITLE  
3 GREYS HOLLOW  
RICKLING GREEN

DRAWING TITLE  
PROPOSED ELEVATIONS  
PROPOSED PLAN

REVISIONS

SCALE	DATE	DRAWN
1:100	APRIL 23	

DRAWING NO.

NE 0223.04