


Approved Householder Application Re.: 22/1316/FUL
Dated : 09-09-2022

NO CHANGE IN THE PROPOSED

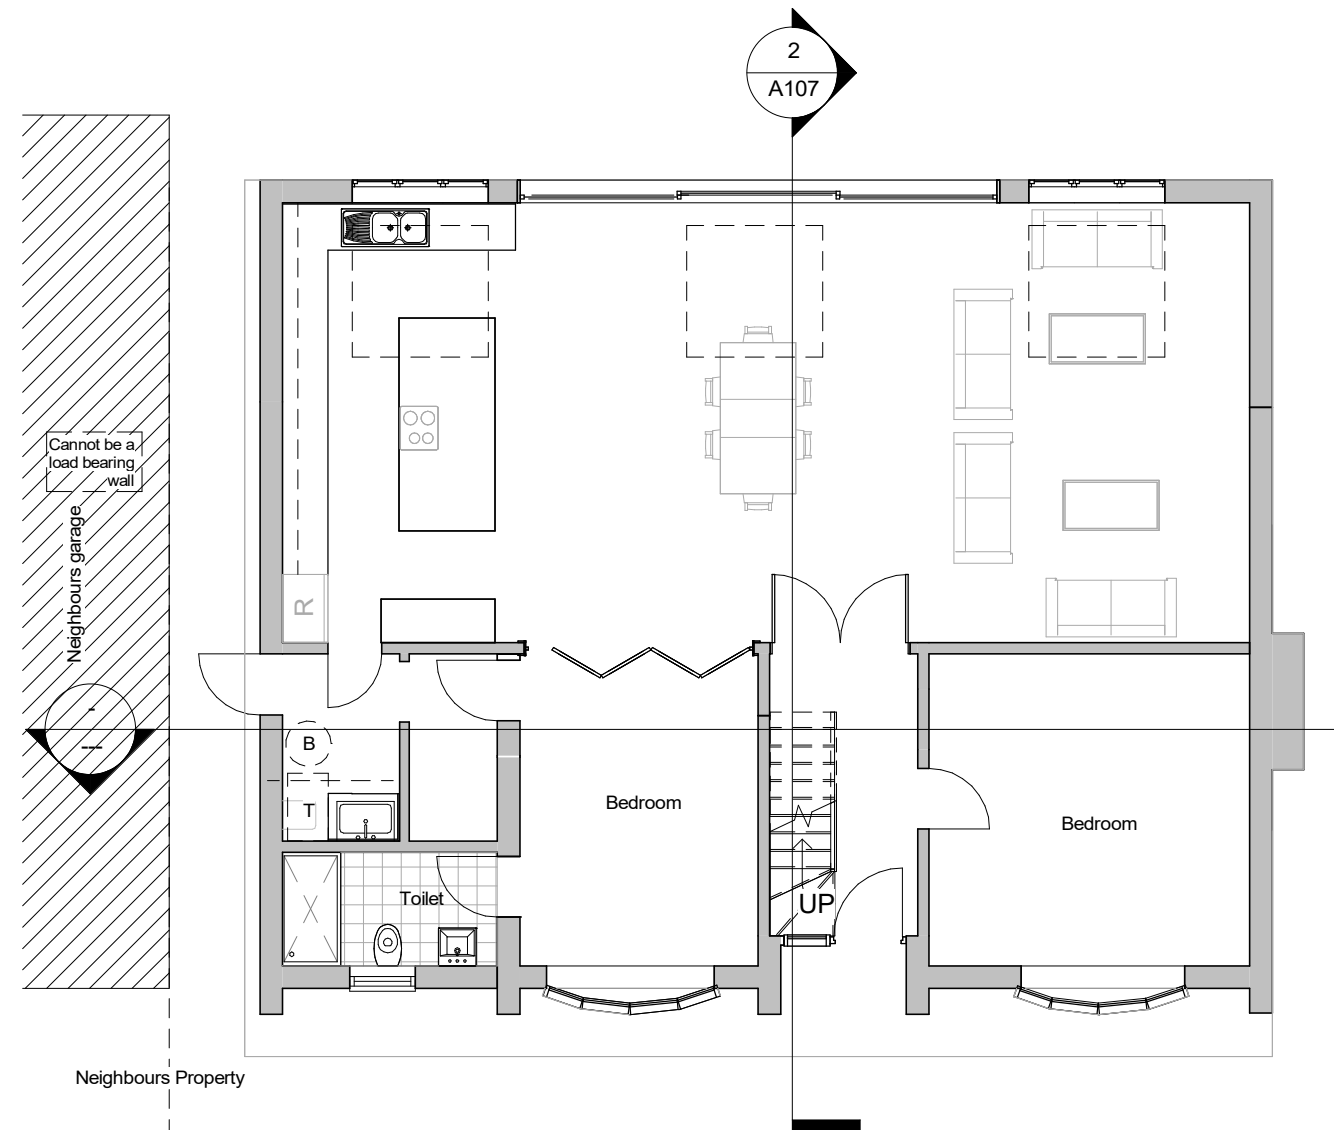

00 - Ground floor - Proposed

1 : 100