


**01- First floor - Existing**  
1 : 100

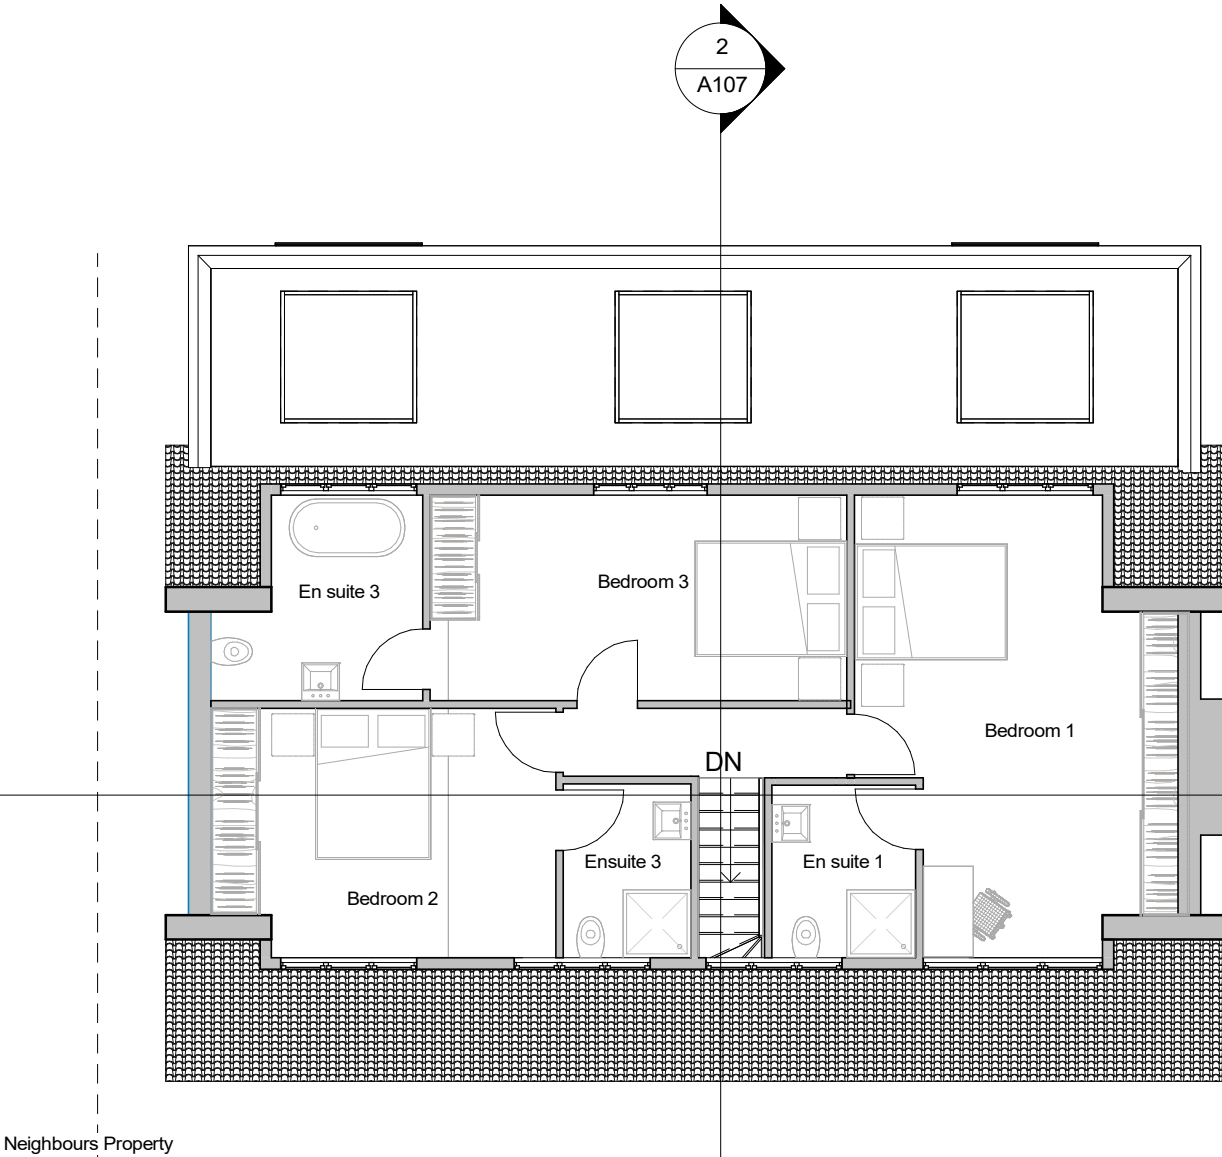

**01- First floor - Approved**  
1 : 100