


Latitude +/- 53 deg

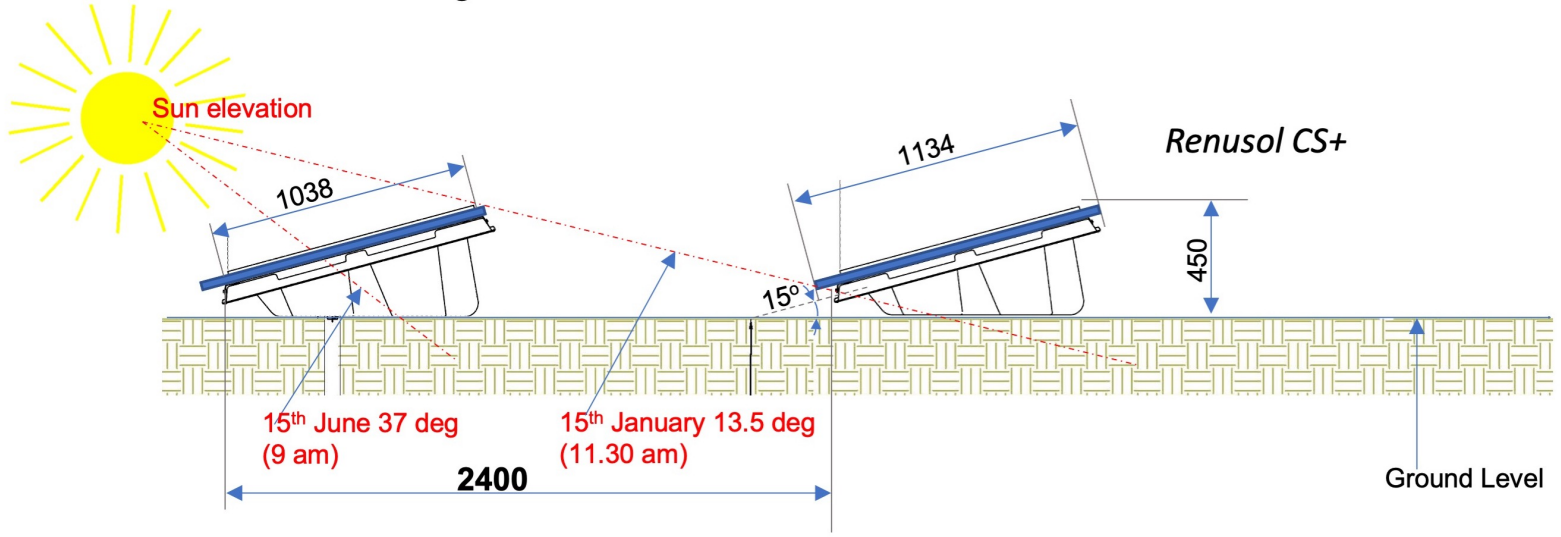

*Jinko 420W solar panels
JKM-420N-54HL4 Tiger Neo N-Type*

