


Schiedel ICID Plus
Ø 150mm
Matt Black
Chimney System

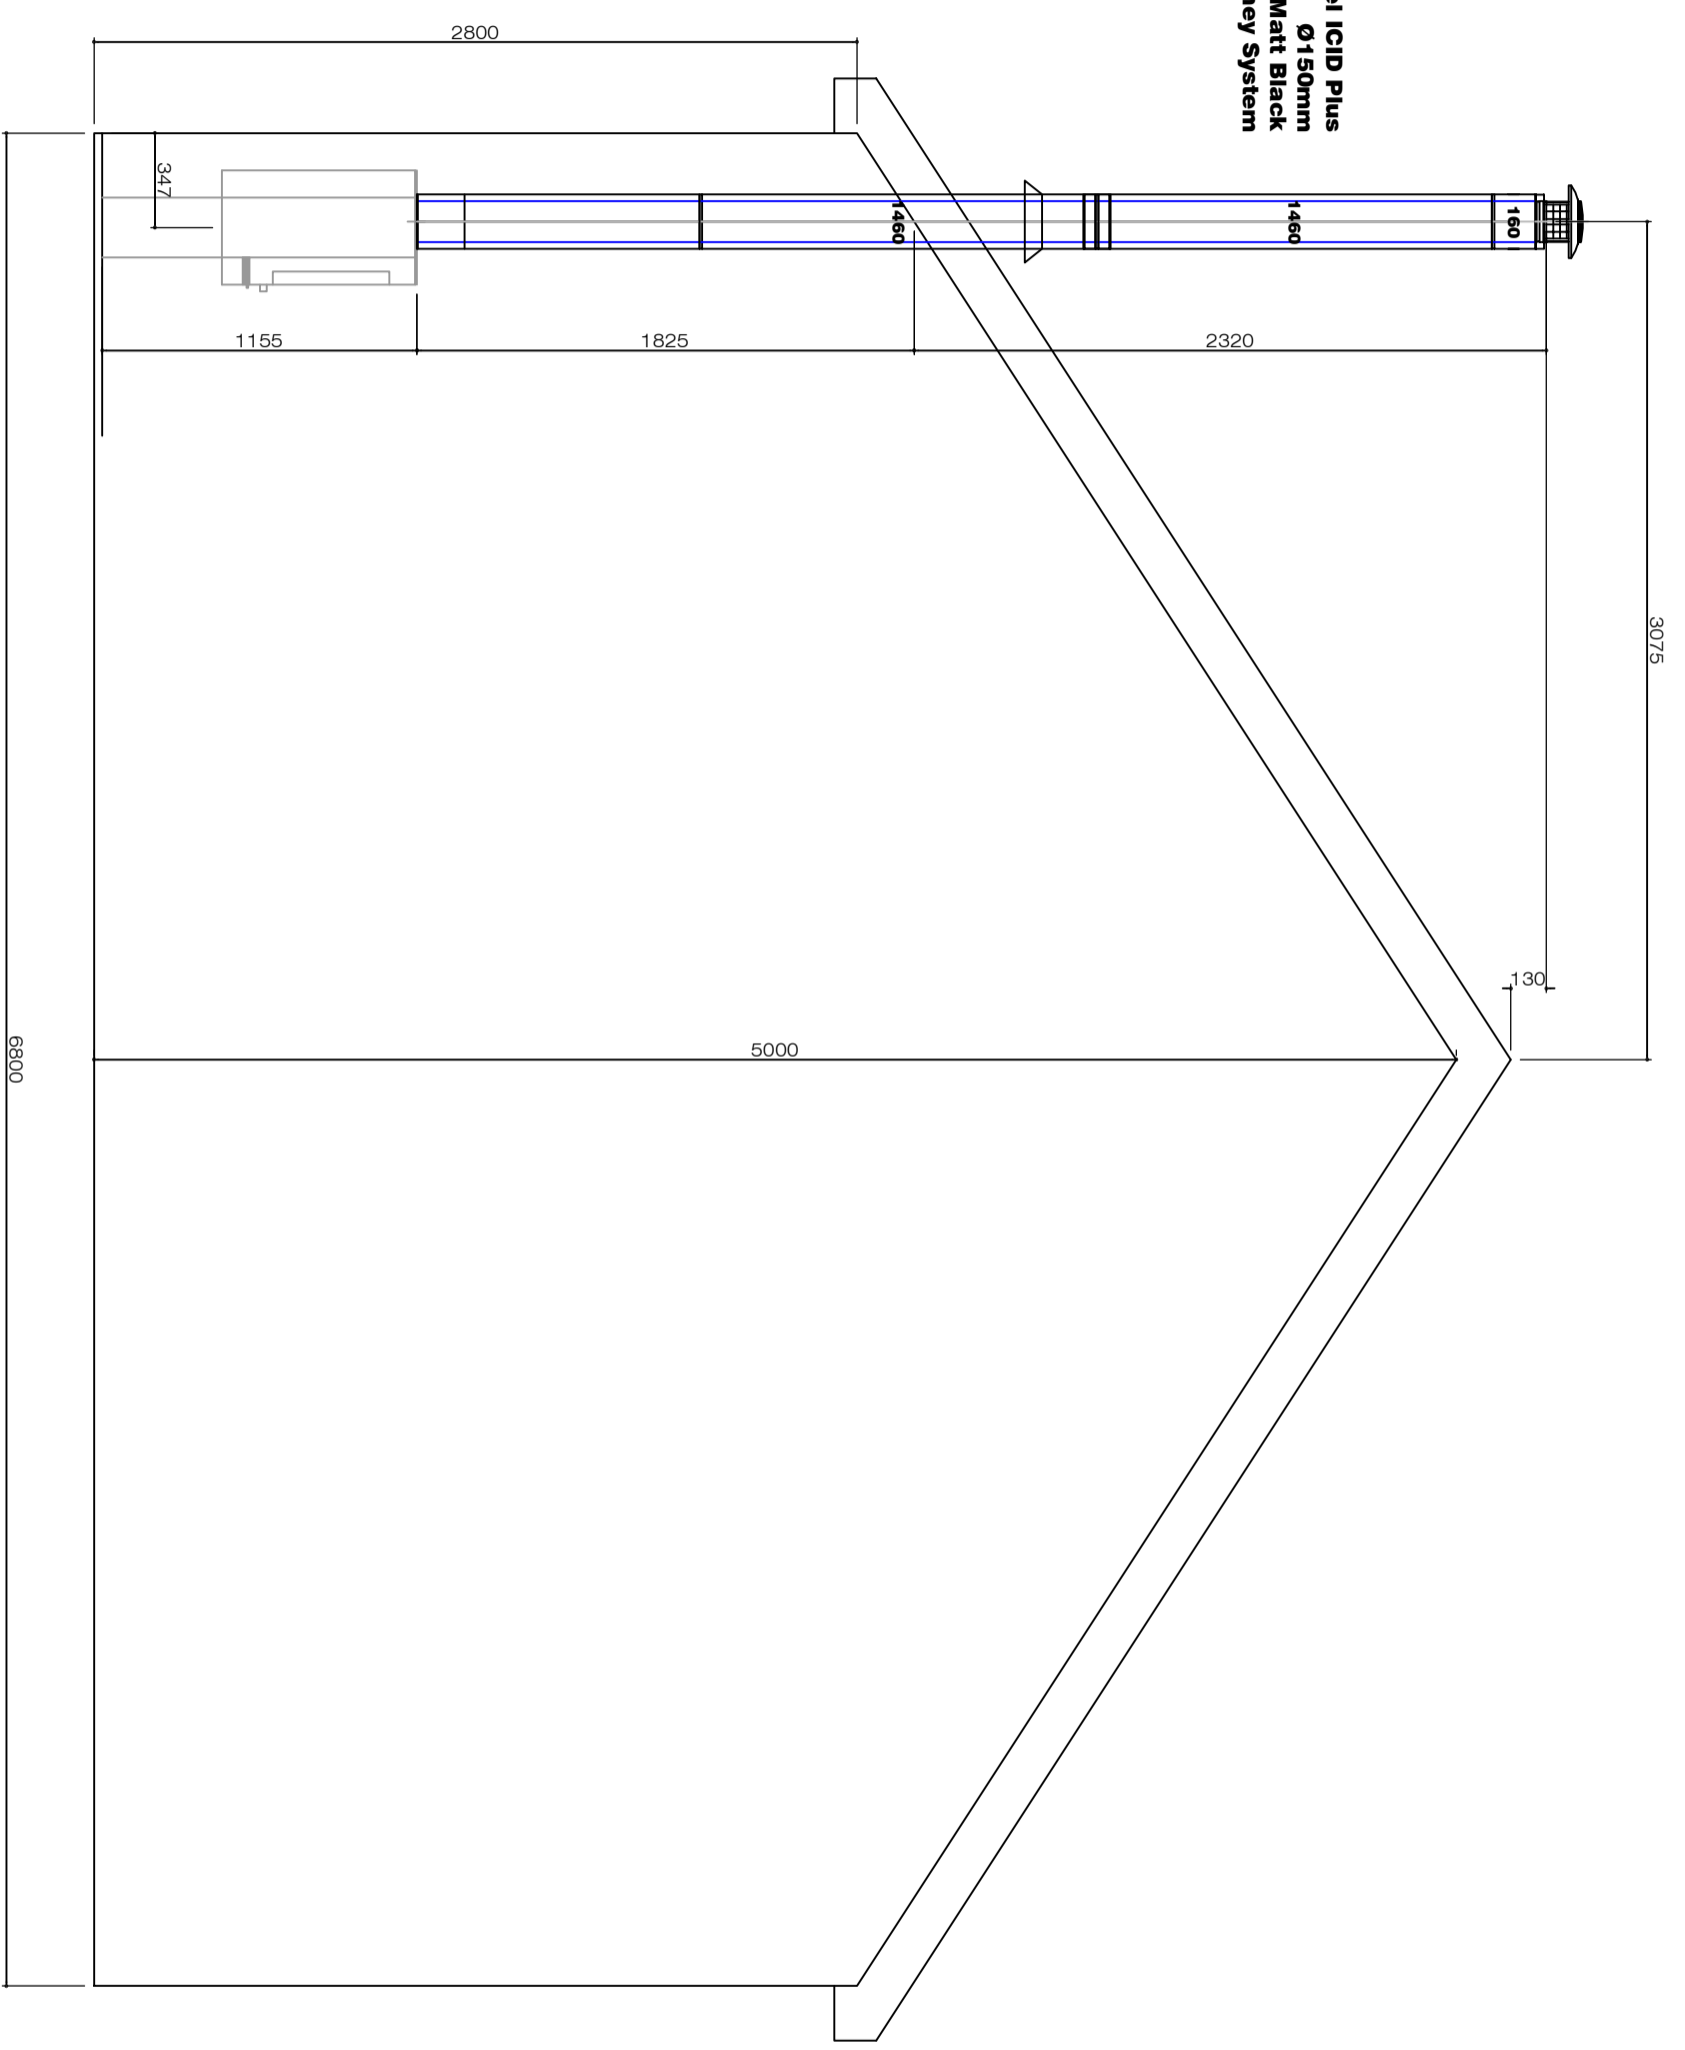

SPECFLUE

Customer
RAVEN STOVES LTD

Project
JOTUL F373

Date
MARCH 2023

Scale
NTS

Drawn
APW