
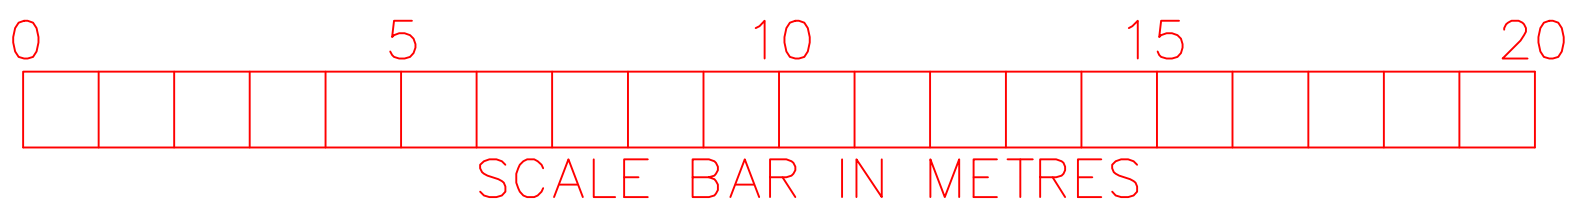


170750E

170750E

SHEET 1 OF 1

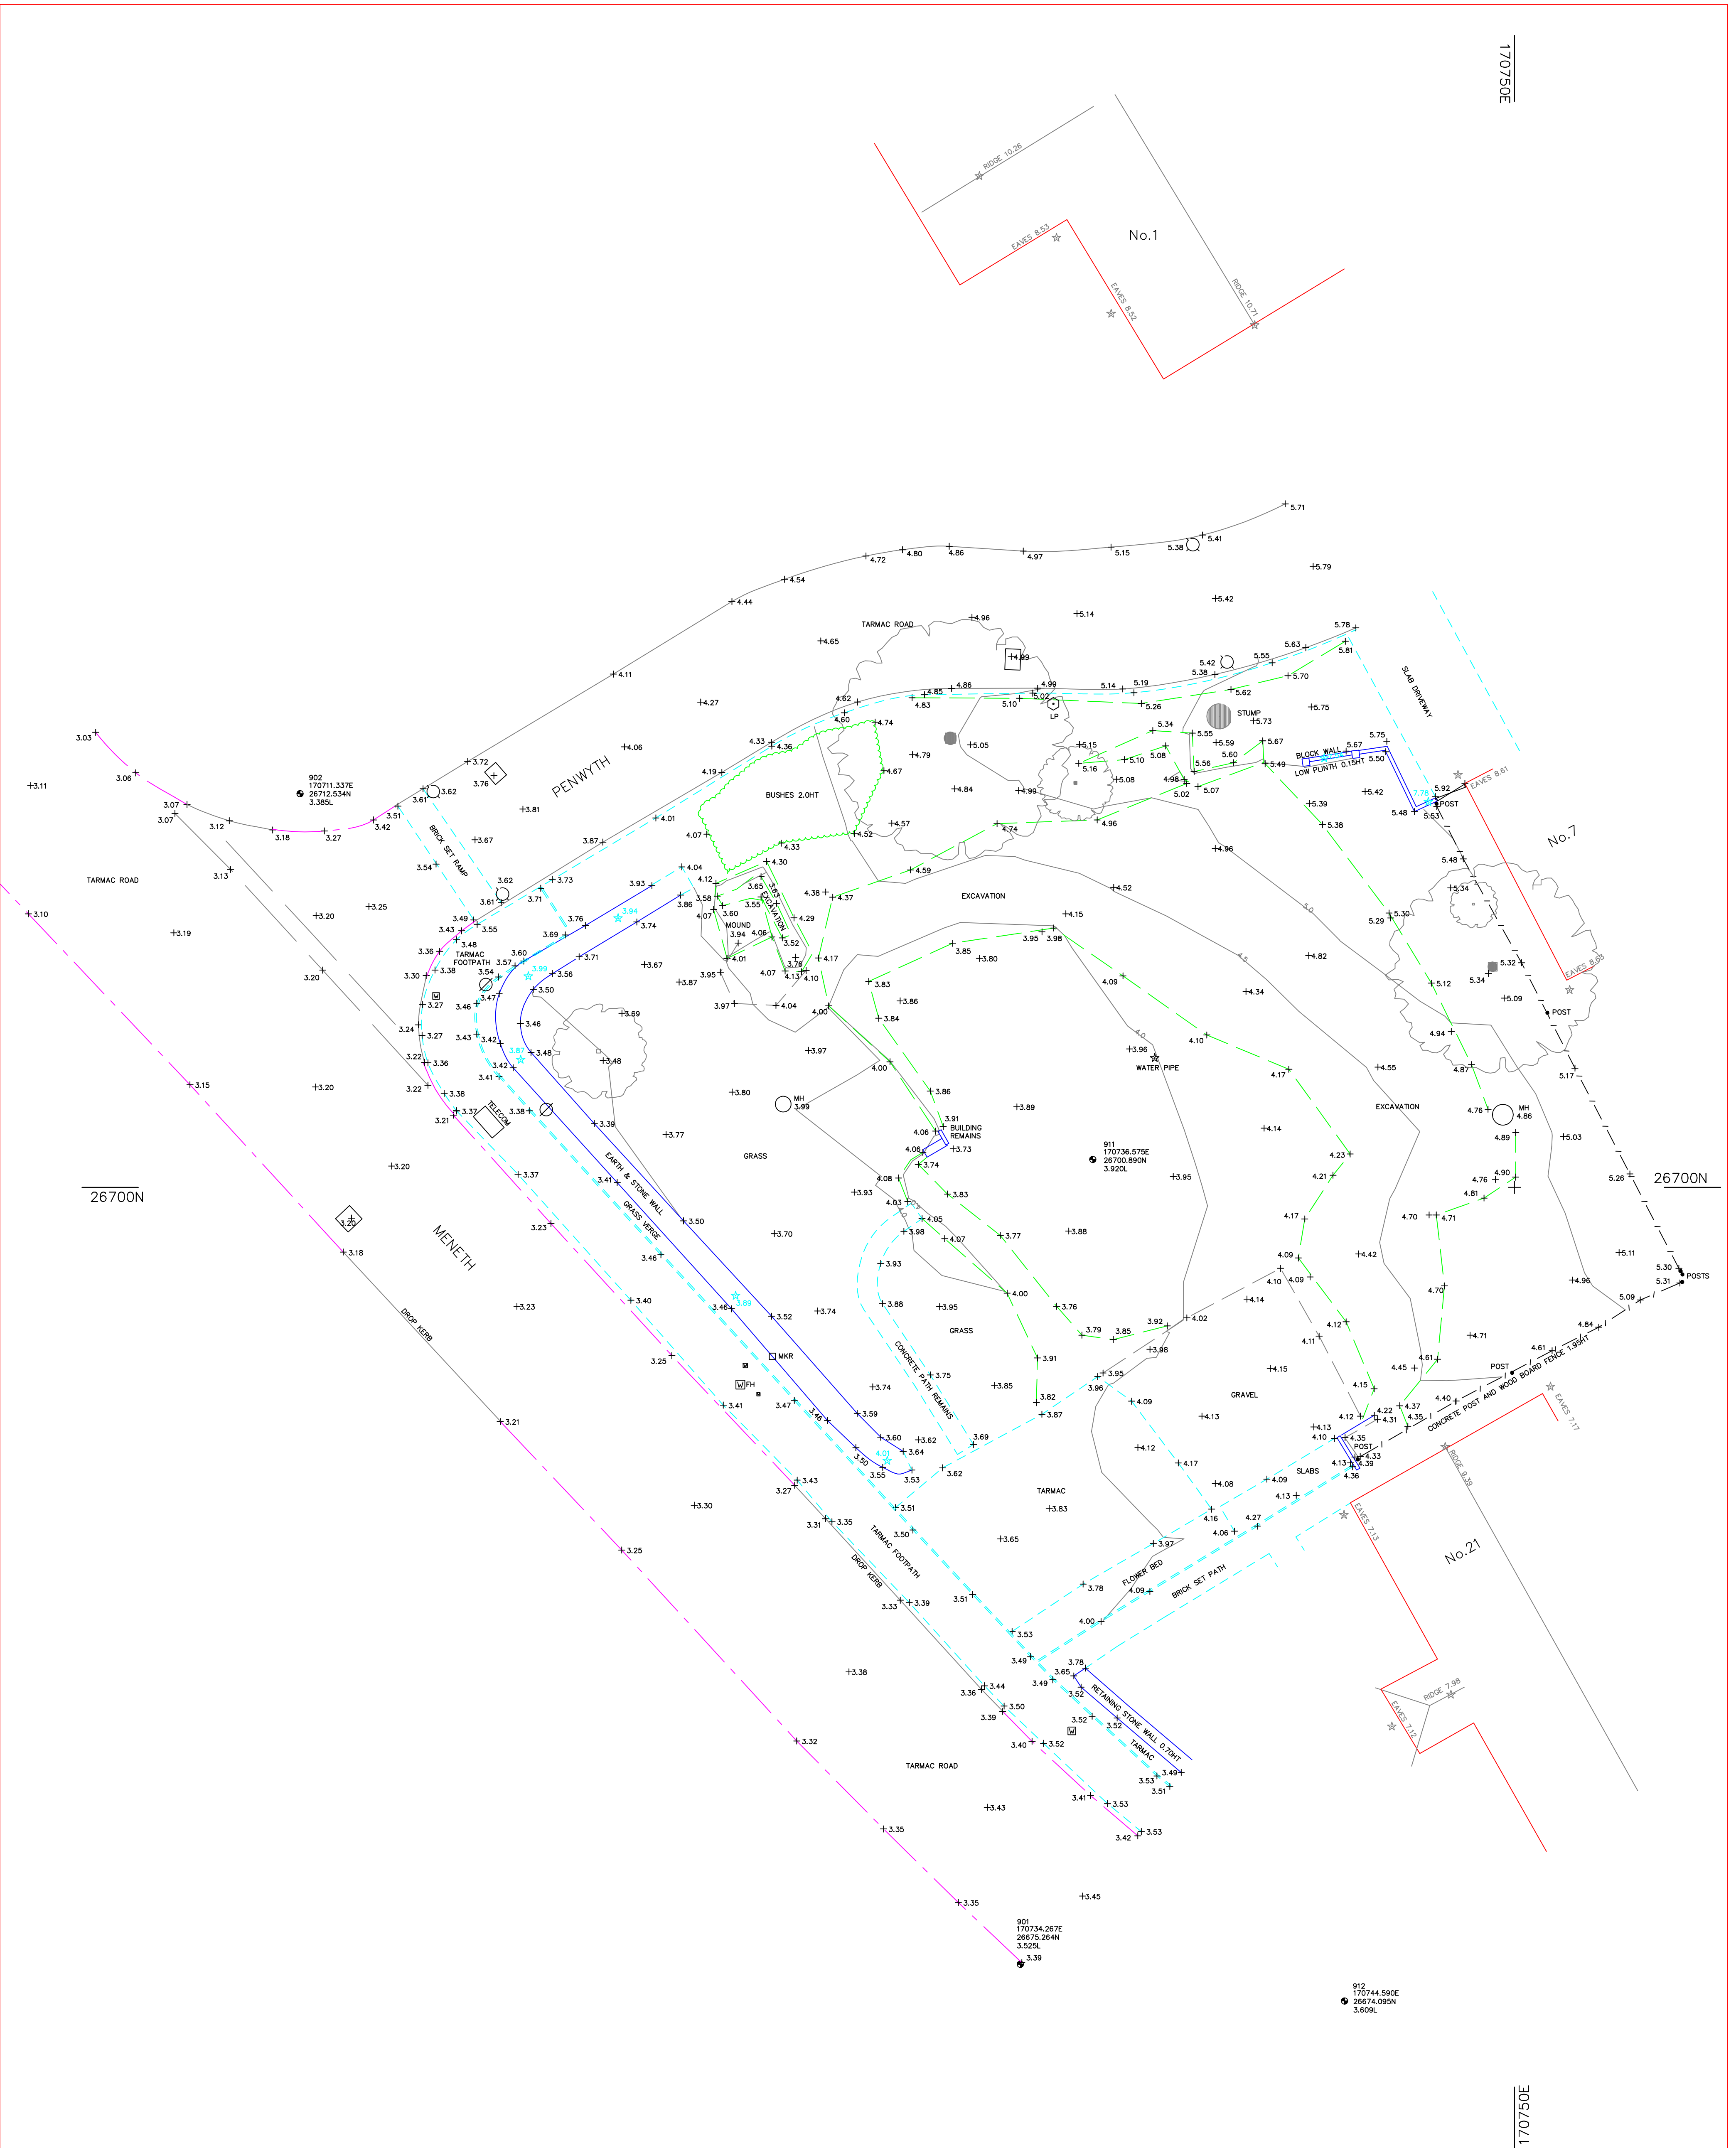

LEGEND		<p>NationWide Surveys</p> <p>BEECH MEWS, BEECH LANE, ST.AUSTELL, CORNWALL, PL25 4TS</p> <p>TEL: 01726 72980 EMAIL: nwsurveys@aol.com WEB: nationwide-surveys.co.uk</p>	SURVEY AT		LEVELS RELATED TO		
CONSTRUCTION AND GROUND FEATURES KERB LINE TARMAC/CONCRETE EDGE TRACK BANK WALL RETAINING WALL BUILDING WHEELHOUSE CANOPY LINE MARKINGS/STEPS SMALL STRUCTURES SERVICES (LINE TYPES) OH—OH— OVERHEAD WIRE	FENCES POST AND CHAINLINK POST AND WIRE WOODEN FENCE TREES BUSH EVERGREEN/TX PALM TREE DECIDUOUS		SERVICES (COVERS) GULLY DRAIN LAMP POST TELEPHONE POLE ELECTRICITY POLE GAS WATER SIGN POST MANHOLE TYPES ELECTRICITY TELEPHONE SURVEY STATION MNR STAY TRAIL/BORER HOLE CABLE TELEVISION	23 MENETH GWEEK HELSTON TR12 6UW	GPS OSGB36 (V15) GRID AND LEVEL	CLIENT MICHAEL ROWLEY	SCALE 1 IN 100 A1
			DATE 6TH MARCH 2023	DRAWING No RWL2301			