


POLLINATOR PLANTS

20 No Plants – Coneflower (Echinacea Purpurea) Mixed (7cm Modules)

10 No Plants - Hidcote Blue Lavender (Lavandula angustifolia 'Hidcote' (9cm Pots)

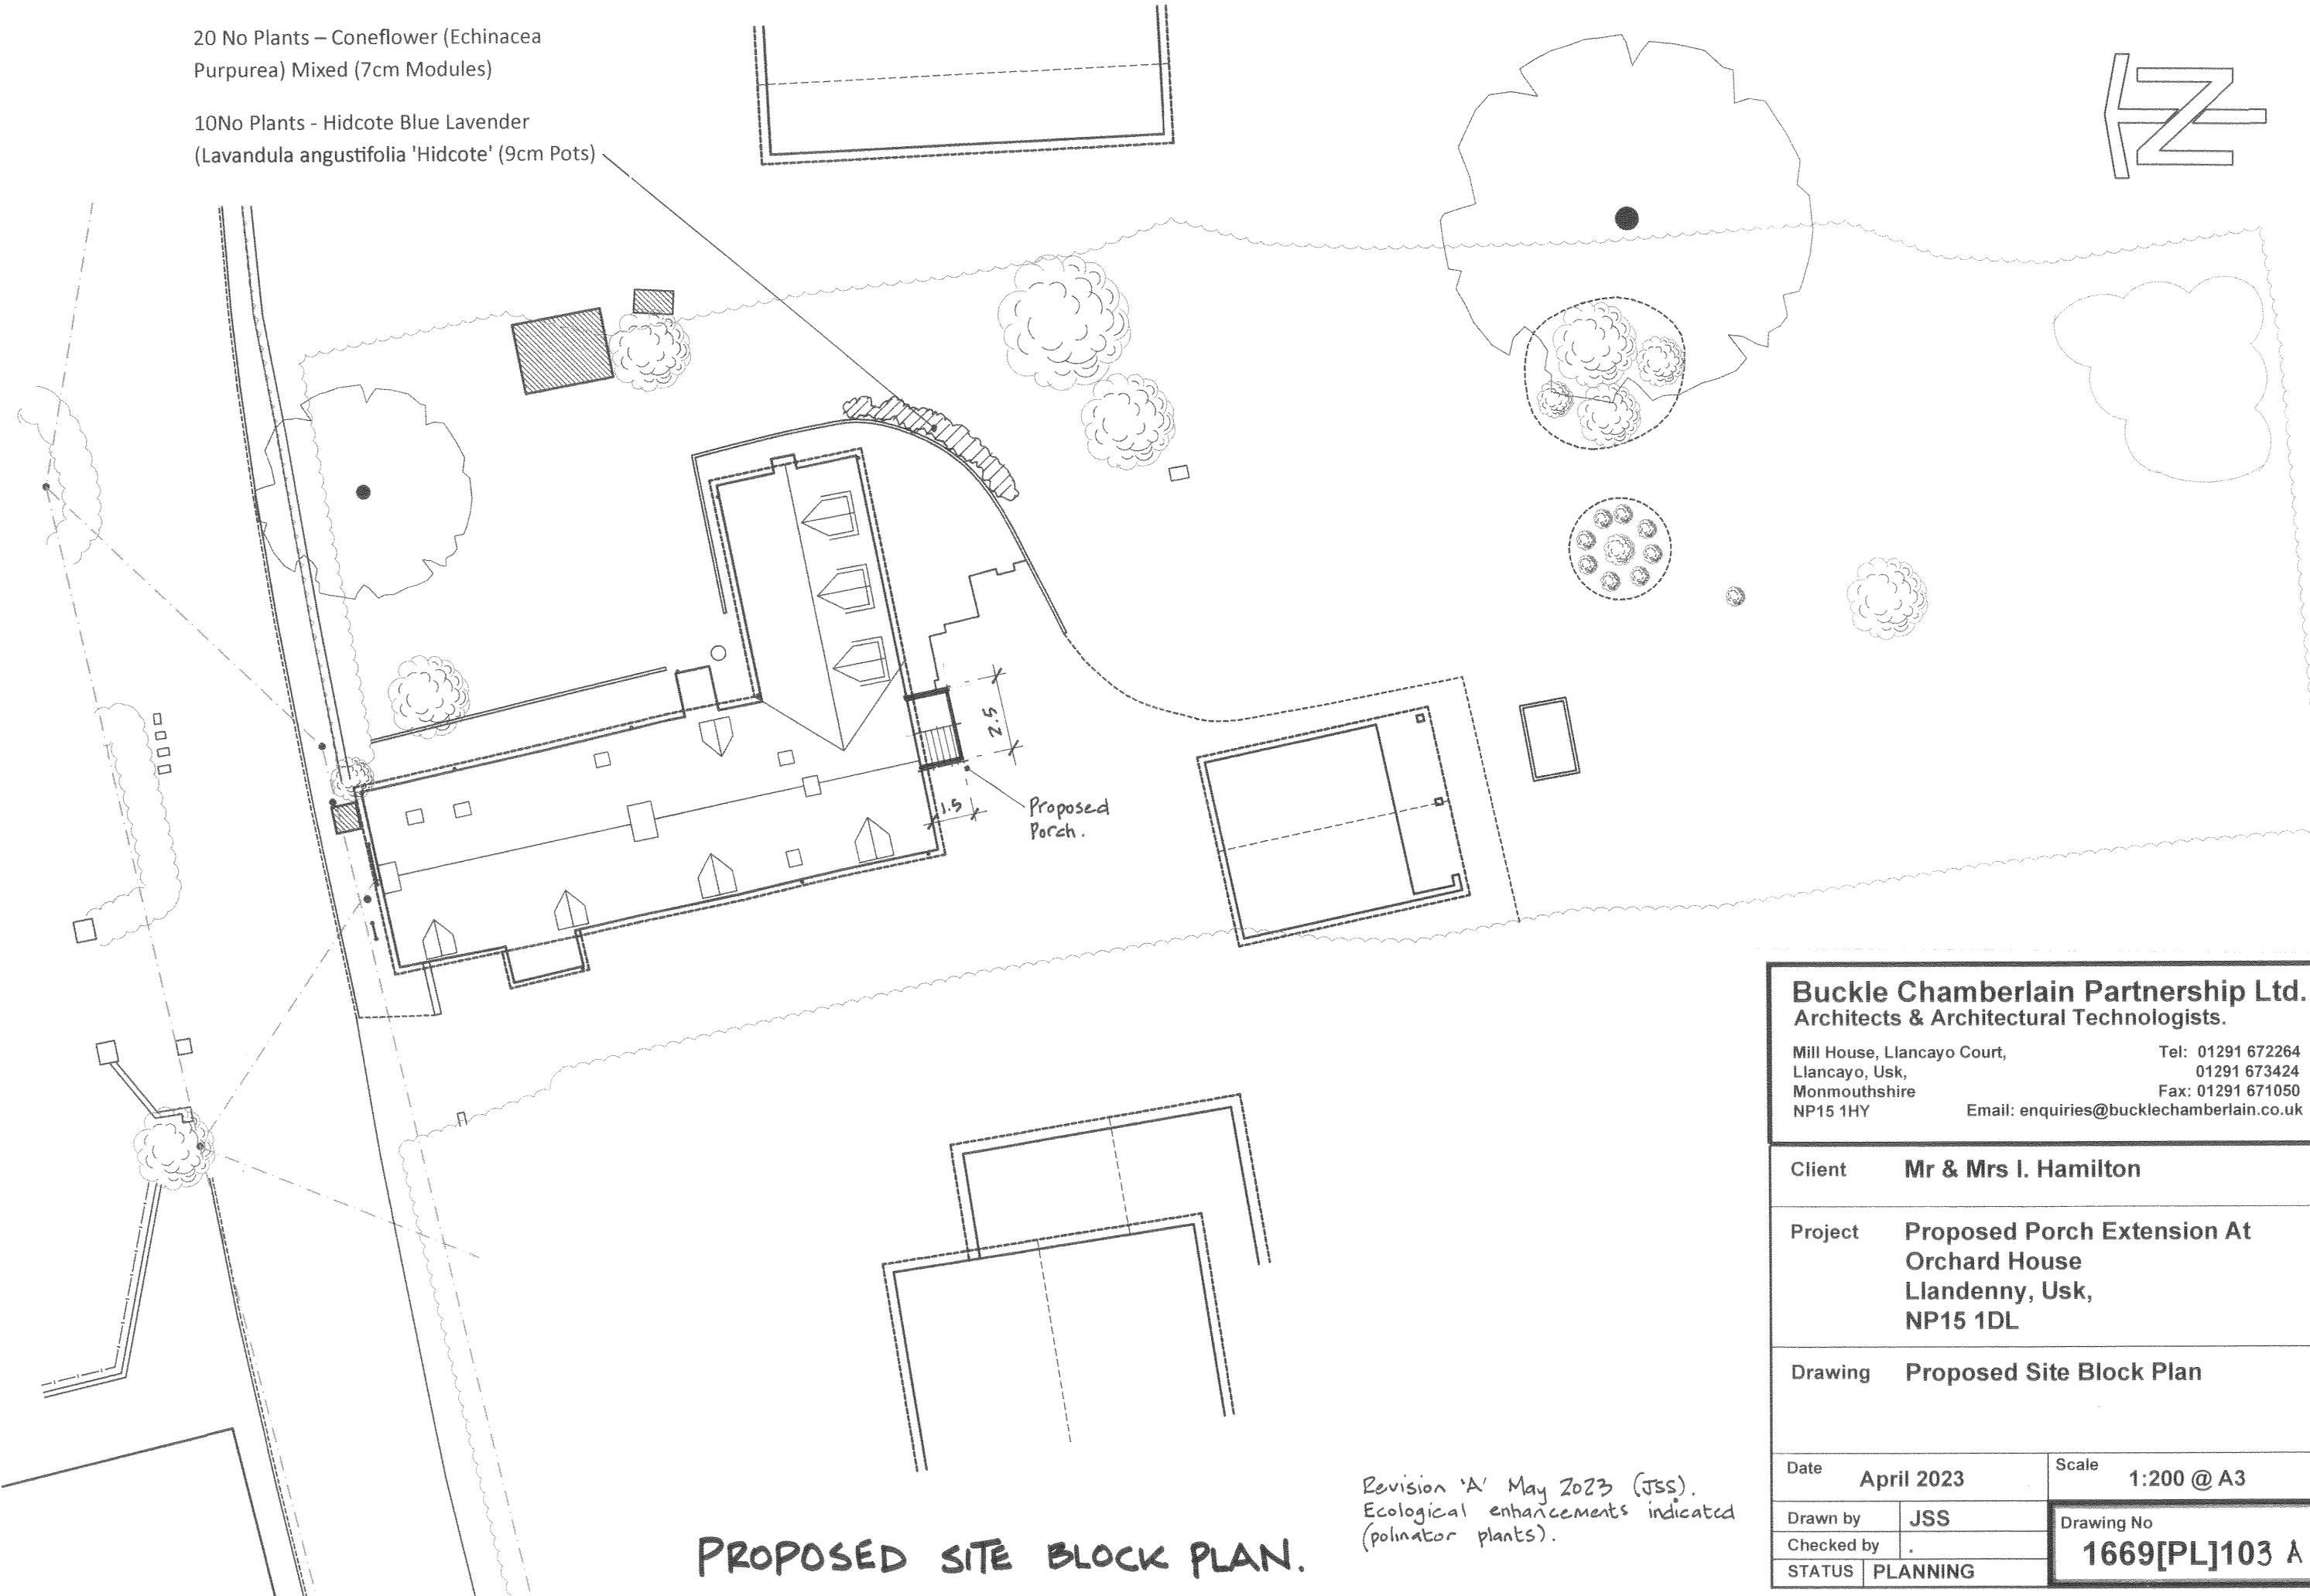

PROPOSED SITE BLOCK PLAN.

Revision 'A' May 2023 (JSS).
Ecological enhancements indicated
(pollinator plants).

Buckle Chamberlain Partnership Ltd. Architects & Architectural Technologists.	
Mill House, Llancayo Court, Llancayo, Usk, Monmouthshire NP15 1HY	Tel: 01291 672264 01291 673424 Fax: 01291 671050 Email: enquiries@bucklechamberlain.co.uk
Client	Mr & Mrs I. Hamilton
Project	Proposed Porch Extension At Orchard House Llandenny, Usk, NP15 1DL
Drawing	Proposed Site Block Plan
Date	April 2023
Scale	1:200 @ A3
Drawn by	JSS
Checked by	.
STATUS	PLANNING
Drawing No 1669[PL]103 A	