



WALLS RENDERED PROPOSED


FRONT

EXISTING

SLATES TO ROOF



REAR

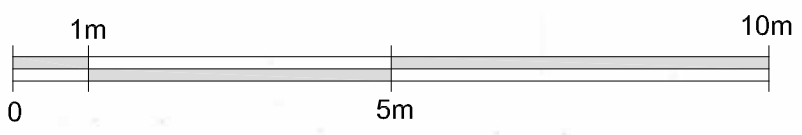

FRONT & REAR Elevations
 2 School Villas
 Lindsell
 Essex CM6 3QH

scale 1:100