
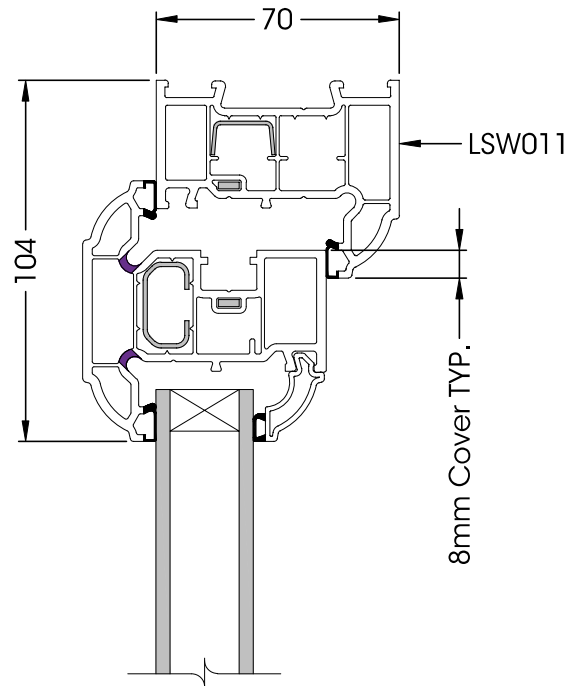




Internally Glazed French Window

(reinforcement shown for reference only)
refer to reinforcement guides for more information

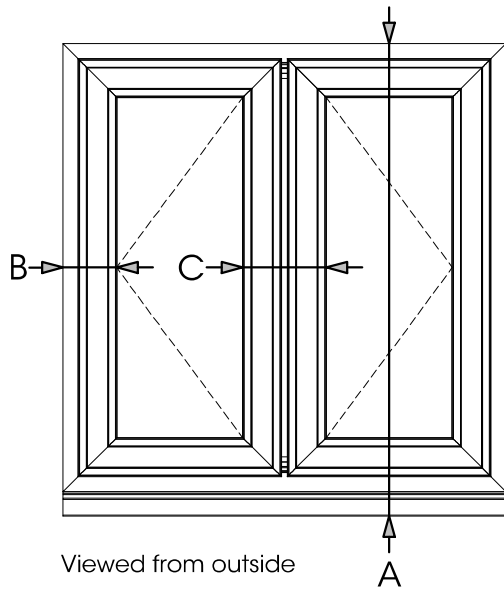

Section B

Scale 1:2

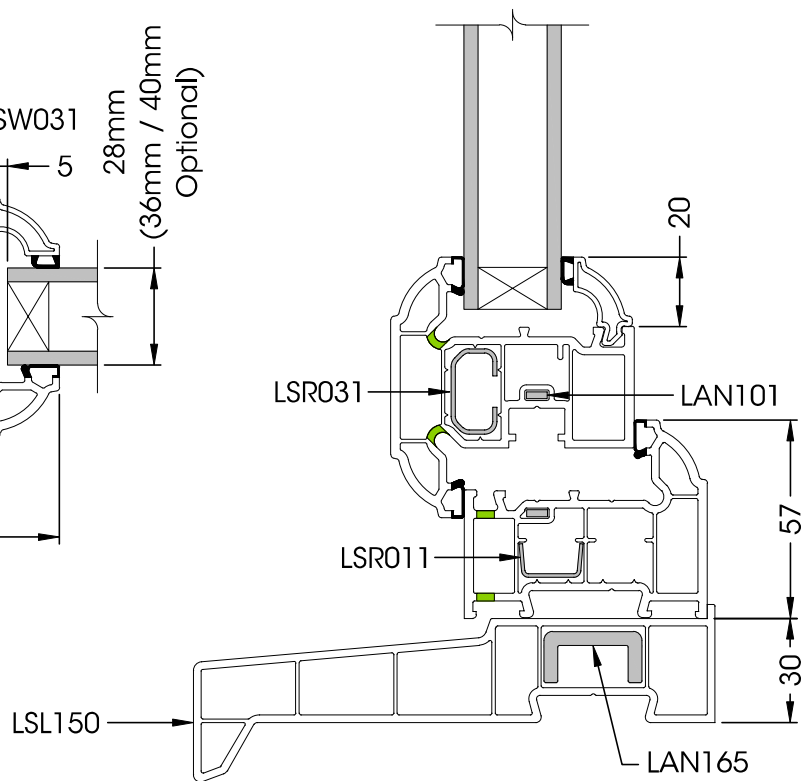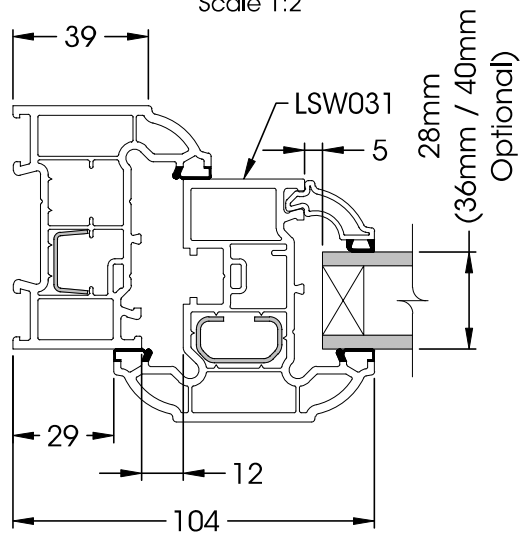

Section A

Scale 1:2

Drainage Slot typically 30mm x 5mm wide.
Pressure Equalization typically 30mm x 5mm wide.
Cill Venting - see page 01-03-03-08

Date.	Man.	Sec.	Sub.
31/08/21	01	02	02 11