
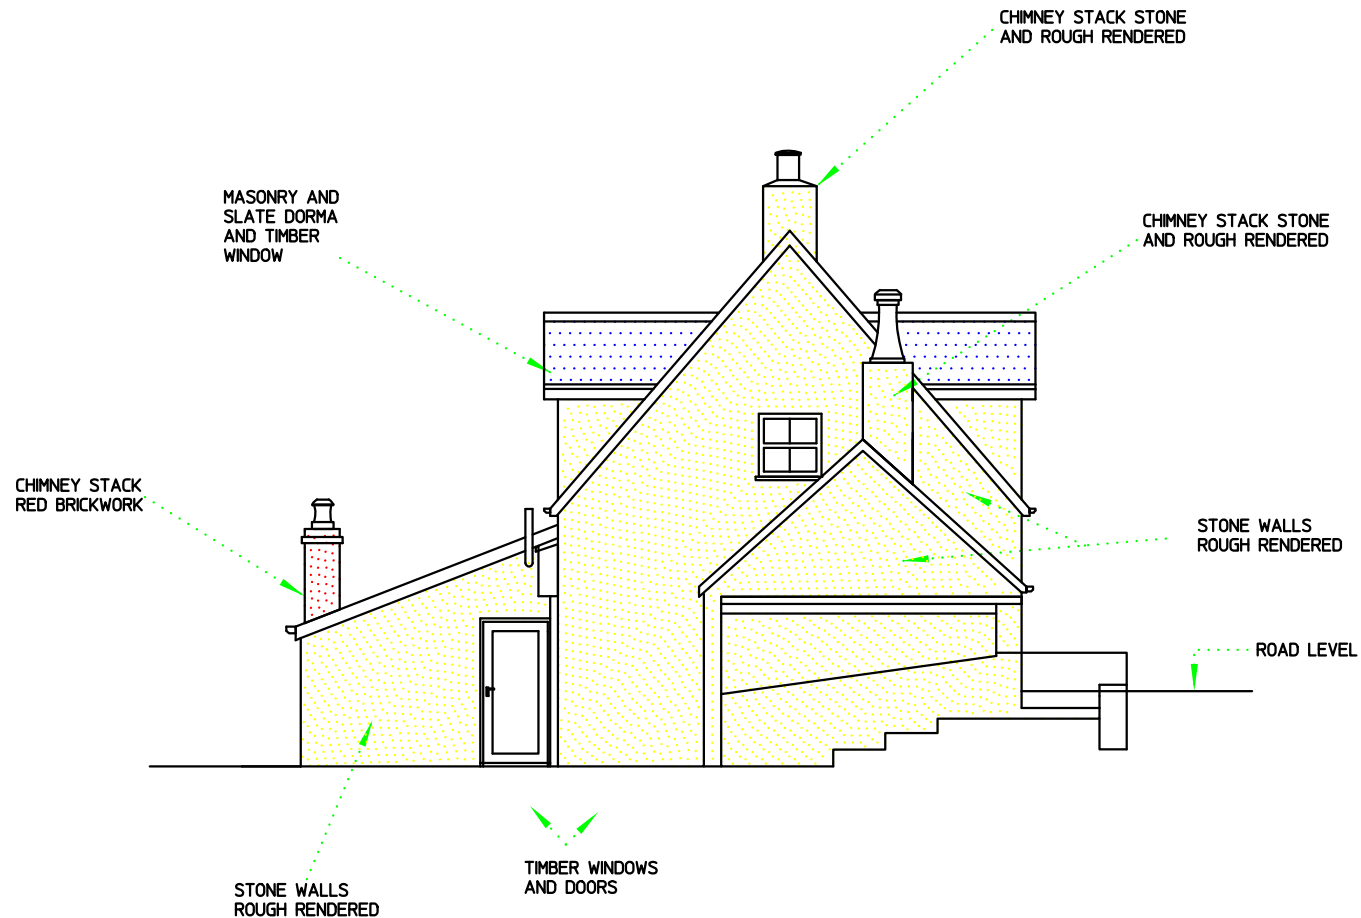


**NOTES**

ALL WORK WILL BE CARRIED OUT IN ACCORDANCE WITH APPROVED BRITISH STANDARD DOCUMENTS, AND LOCAL AUTHORITIES GUIDELINES AND APPROVAL. ALL SERVICES INSTALLED BY COMPETENT PERSON AND SIGNED OFF BY SERVICE PROVIDER.

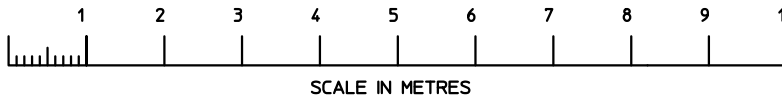

EXISTING SIDE (WEST) ELEVATION

<b>MONMOUTHSHIRE</b> CONSERVATORY COMPANY info@monmouthshireconservatorycompany.co.uk Tel 01989730551		
issue	description	date
A	DESIGN MODIFIED TO COMPLY WITH LOCAL AUTHORITIES SUGGESTED GUIDE LINES FOR A DEVELOPMENT IN A CONSERVATION AREA	10/3/23
TITLE PROPOSED RENDERED BLOCK CAVITY WALL EXTENSION 4600mmW*5100mmD ON REAR ELEVATION OF 'THE STORES' THE BUTTS, CLEARWELL, GLOUCESTERSHIRE. GL16 8PW. FOR MR and MRS BRINDLEY.		
DRAWN	GE	SHEET NUMBER 5
SCALE	1-100 @ A4	DRAWING NO
DATE	24/06/22	MCCGL168PWE A