


DIAGRAM TWO

Title: Bedroom stud wall removal

Drawing: Bedroom proposed

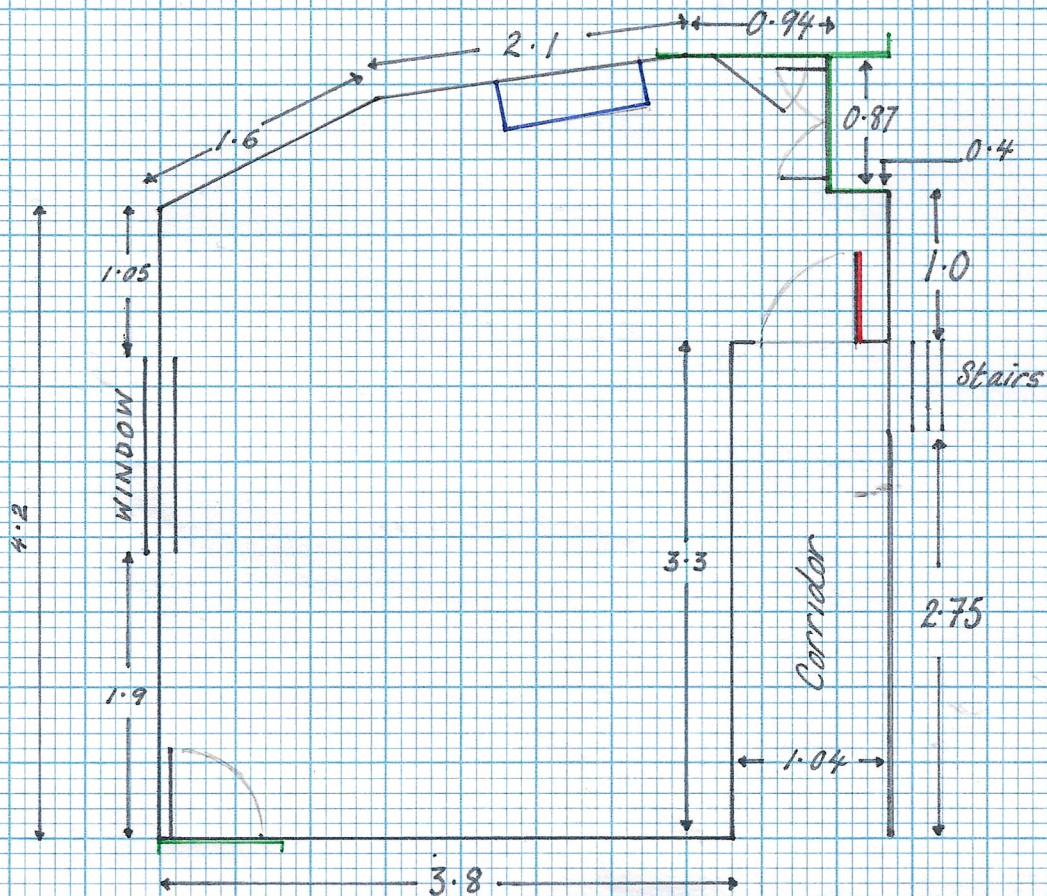

Scale 1:50 (1cm = 0.5 m)

2.5 m

Key

- Repositioned door
- Fireplace
- Built in wardrobe/cupboard

Site:

34 Front Street, Glanton. NE66 4AJ

Title:

Bedroom stud wall removal

Drawing:

Bedroom proposed

Project: (Rev 5)

LBC application 23/00744/LBC

Scale:

1:50 (1cm = 0.5 m)

Date: