


DIAGRAM ONE

Title: Bedroom stud wall removal

Drawing: Bedroom current

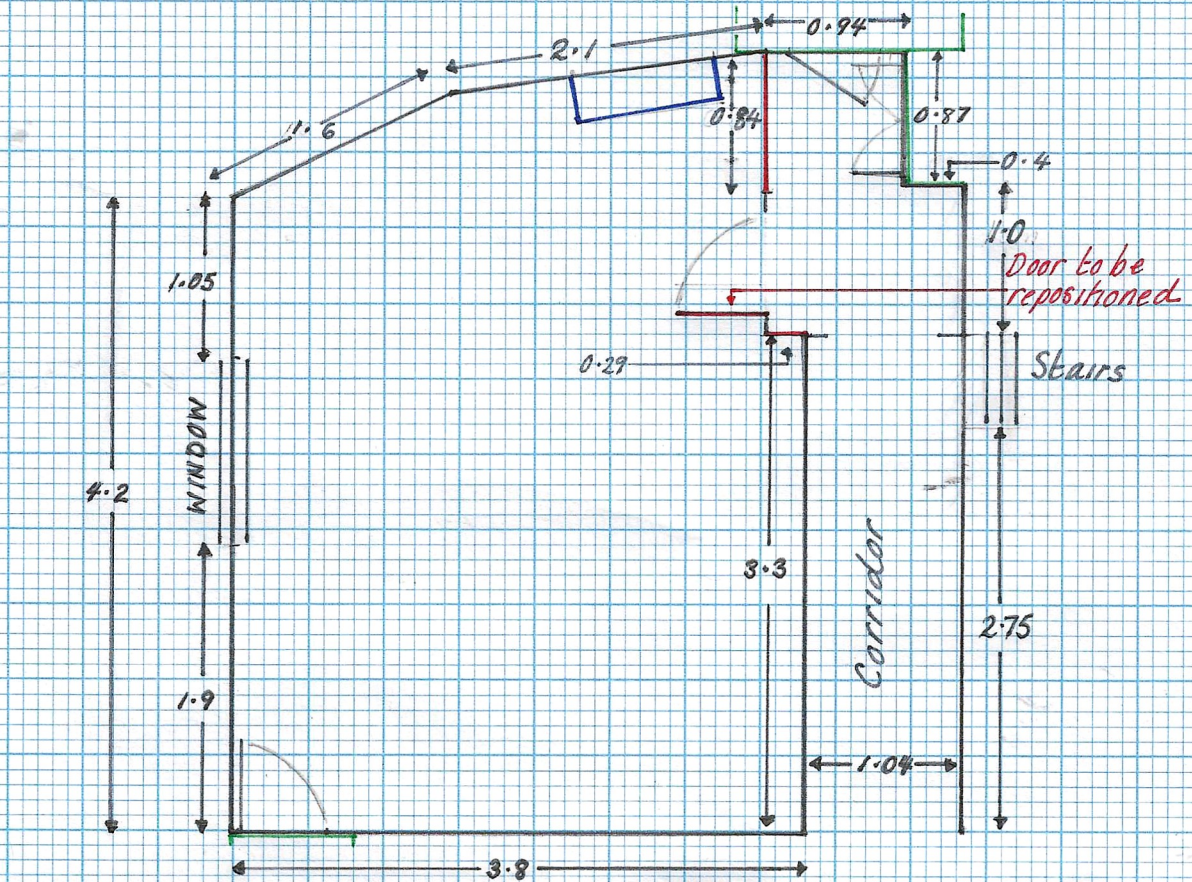

Scale 1:50 (1cm = 0.5m)



Key

- Stud wall to be removed.
- Fireplace
- Built in wardrobe/cupboard

Site:

34 Front Street, Glanton. NE66 4AJ

Title:

Bedroom stud wall removal

Drawing:

Bedroom current

Project: (Rev 5)

LBC application 23/00744/LBC

Scale:

1:50 (1cm = 0.5m)

Date: