


Attachment to
Planning Permission

Harwood Farm
Castle Road
Pucklechurch
BS16 9RF

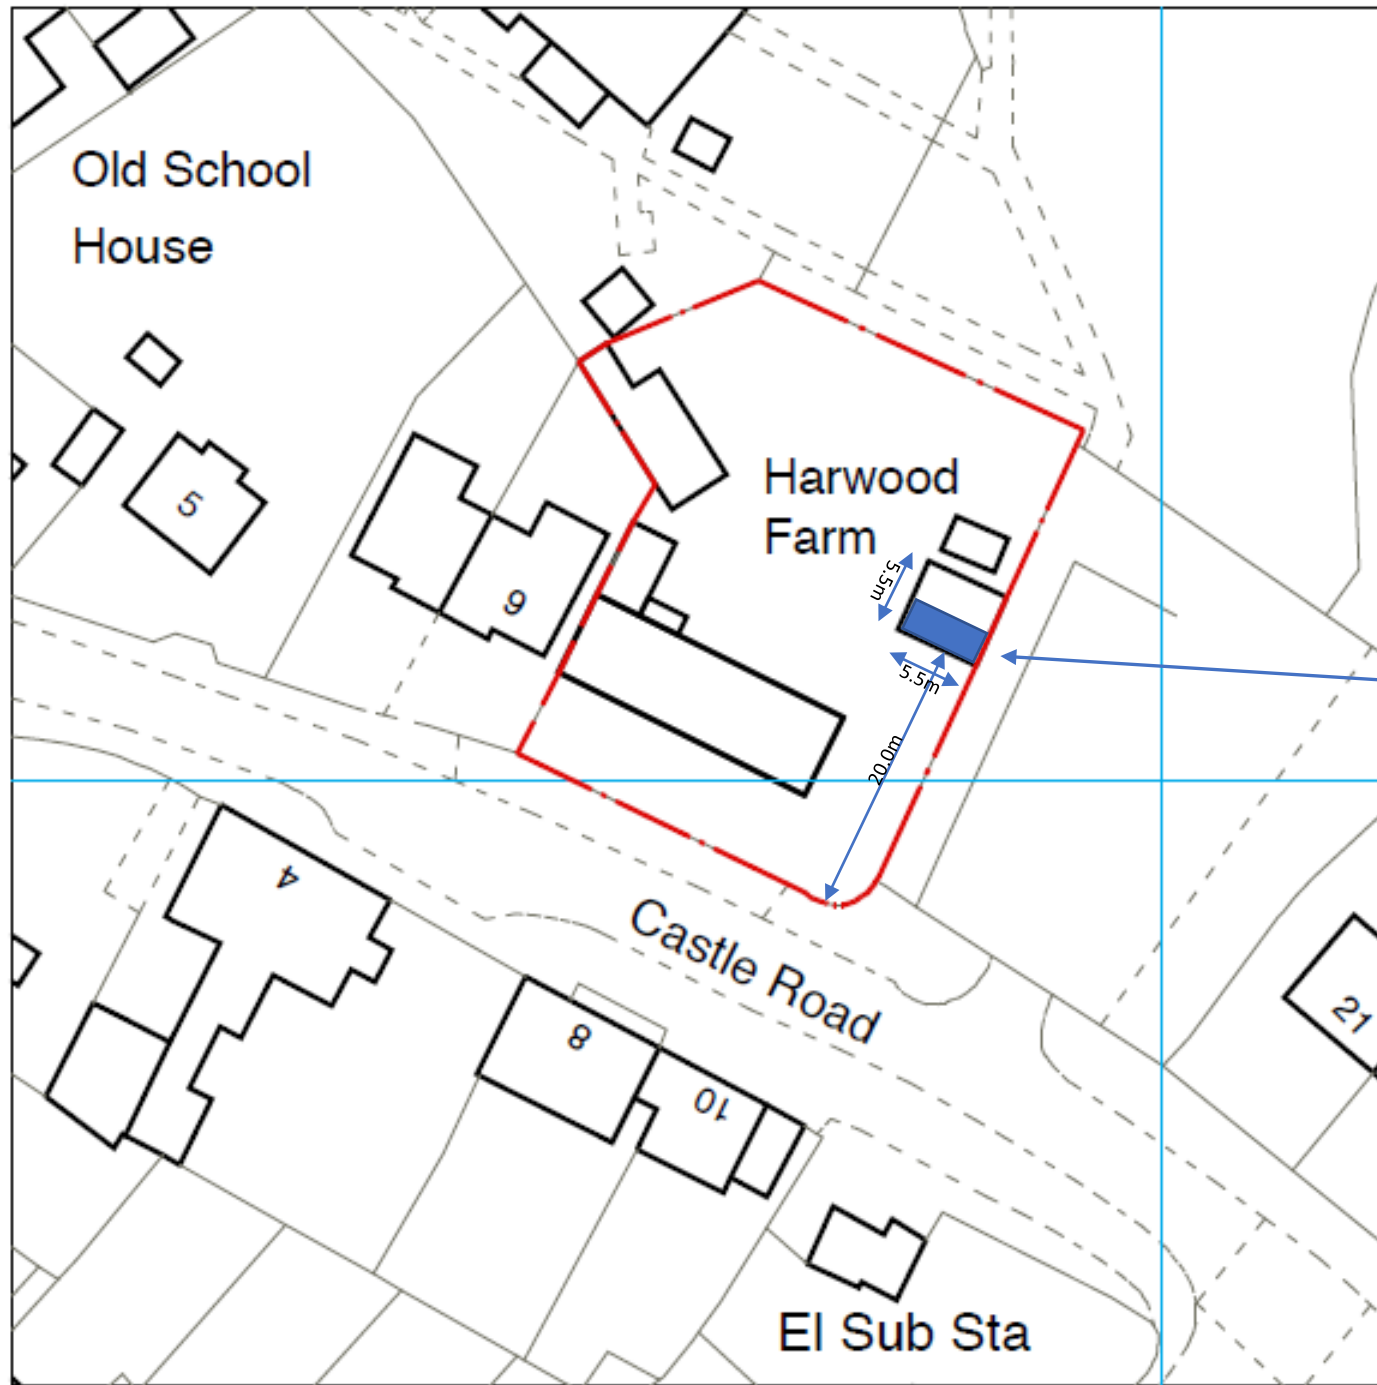

Proposal: Installation of
PV panels on South
facing pitched roof of
existing modern double
garage
(Dimension of panels
2.9m x 4.5m)