





MR AND MRS GODDARD  
38 WHITEHOUSE ROAD

RUSKINGTON  
LINCOLN  
NG34 9TP

NE

## Quotation 02

Your Company Name  
Address Line 1  
Address Line 2  
Address Town  
Postcode  
Company Tel.

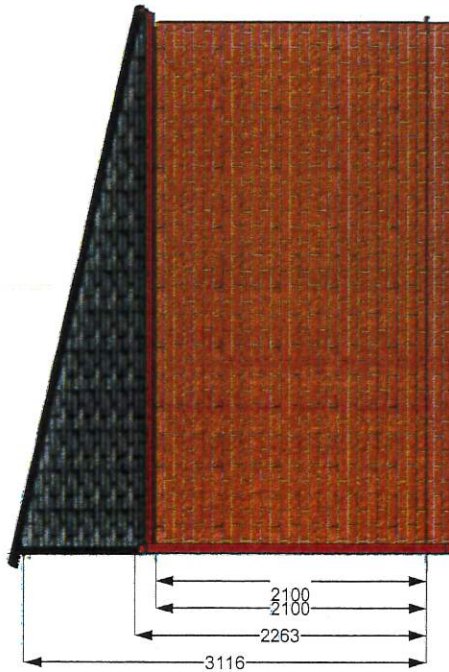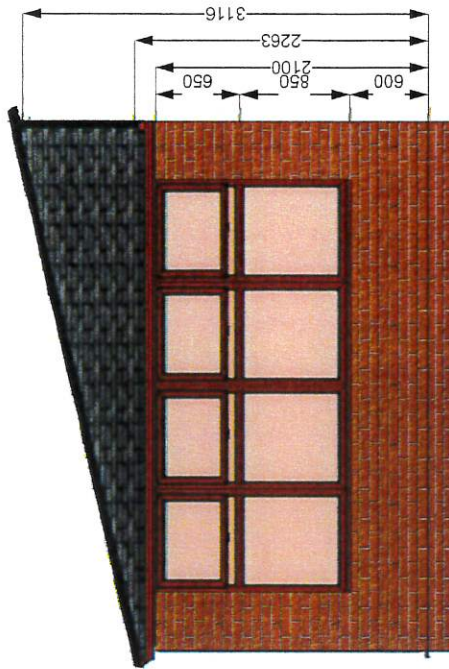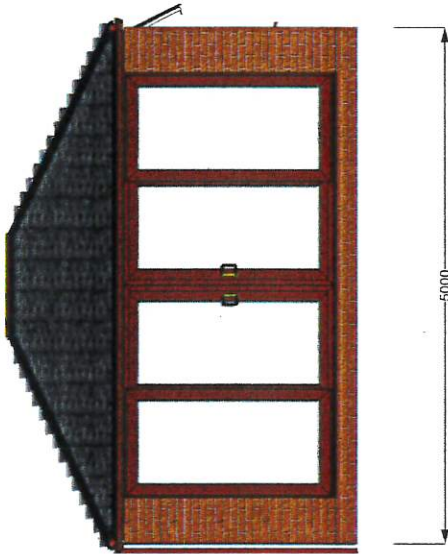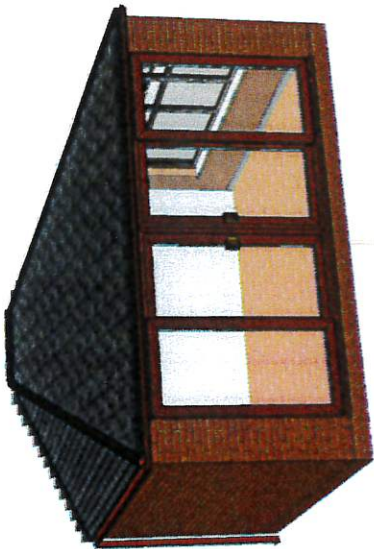

Design Name: Hipped Lean To  
Frame Profile: Conservatory Outlet 70mm  
Colour Scheme: Cherrywood on White  
Ext. Span: 5000  
Ext. Proj.: 4000  
Int. Floor Area: 16.875  
Dwarf Wall Heights: 2100, 600, 2100  
Ext. Roof Colour: Cherrywood

Int. Roof Colour: White  
Ext. Window Colour: Cherrywood  
Int. Window Colour: White  
Roof Glazing: Tiled  
Window Glazing: 4/20/4 TGH EcoClear +  
Glass Pattern:  
Bevel Name:  
Transom Drops: 650, 1500


Ext. Handle Colour: Brass  
Int. Handle Colour: White  
Sales Person Name:  
Sales Office Name:  
Sales Person Tel.:  
Sales Person Email:

MR AND MRS GODDARD  
38 WHITEHOUSE ROAD

RUSKINGTON  
LINCOLN  
NG34 9TP

Your Company Name

Your Company Name  
Address Line 1  
Address Line 2  
Address Town  
Postcode  
Company Tel.

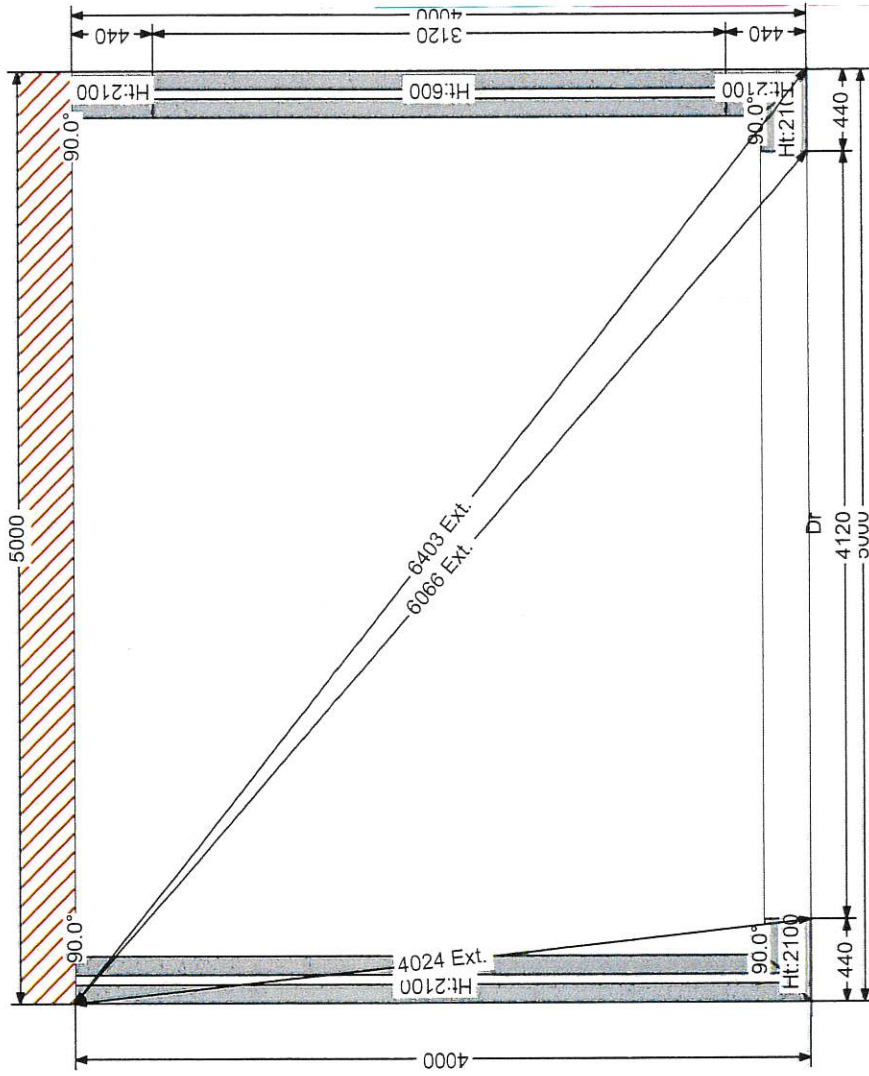

Ext. Width: 5000  
Ext Proj.: 4000  
Ext Base Area: 20.00m<sup>2</sup>  
Int. Floor Area: 16.875

Dwarf Wall Heights: 2100, 600, 2100  
Total Wall Widths: 250  
Cavity Depth: 50  
Ext. Brickwork Area: 13.97m<sup>2</sup>

Int. Brickwork Area: 12.712  
Total Brickwork Area: 26.68m<sup>2</sup>