

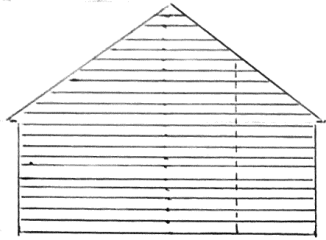



PAN TILED ROOF  
FRONT ELEVATION

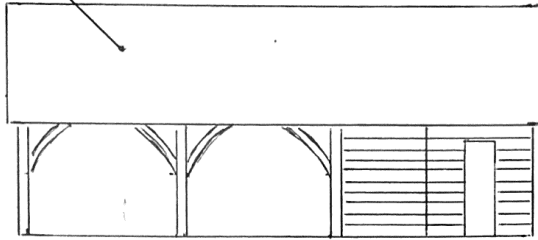


LEFT ELEVATION

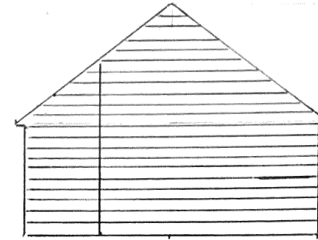

RIGHT ELEVATION

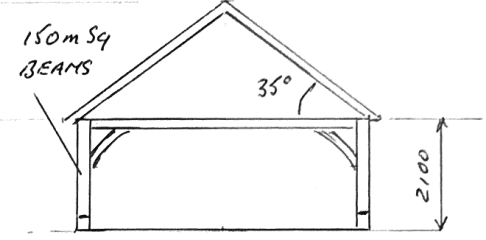



150mm Sq BEAMS  
35°  
225 PLINTH  
SECTION A

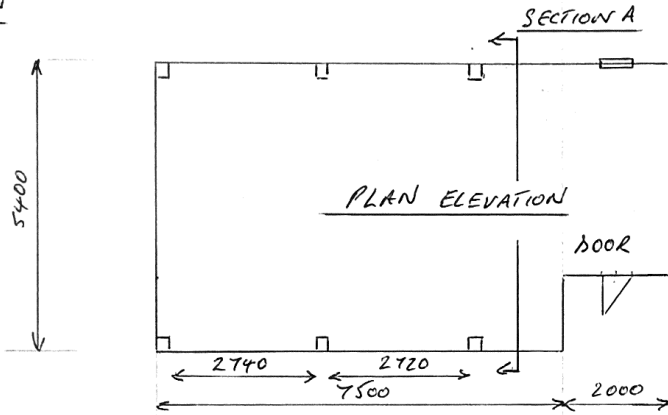

PLAN ELEVATION

SECTION A

DOOR

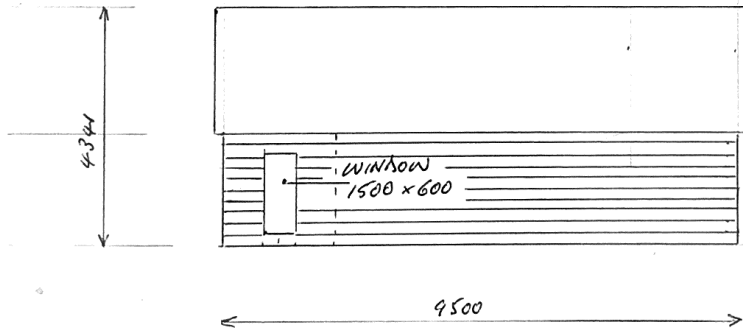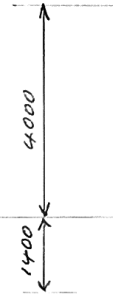

REAR ELEVATION

OAK FRAMED GARAGE  
COVERED IN WEATHER BOARD EXTERNAL  
ROOF FELT AND BATON COVERED  
IN RED PAN TILES  
SIZE 9500 x 5400  
35° PITCH ROOF

SIMON ALLEN  
THE OLD RECTORY CHURCH LANE  
FUNDEN HALL NR16 1EJ

SCALE 1:100