




1 Container Plan
1 : 50

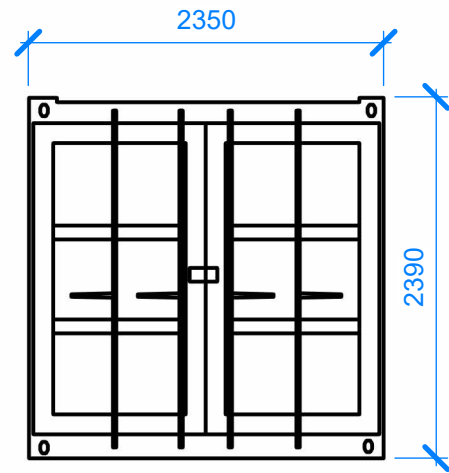

2 Container Elevation - Front
1 : 50

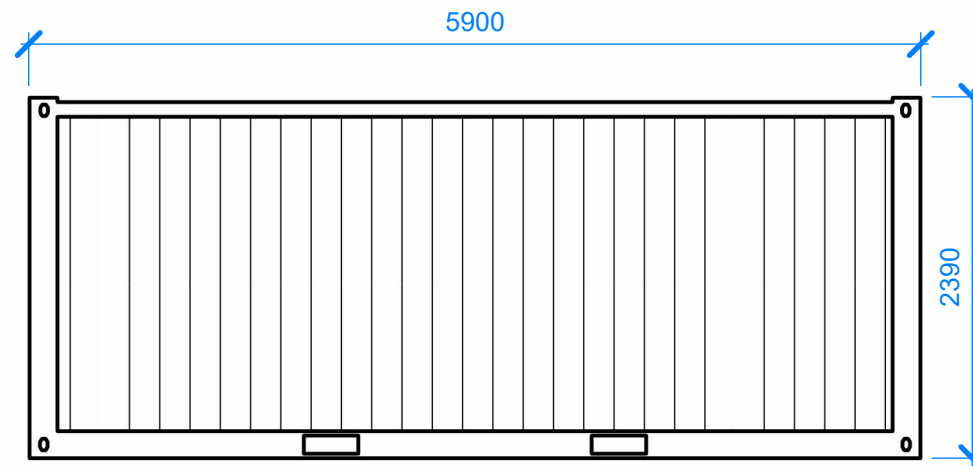

3 Container Elevation - Side
1 : 50

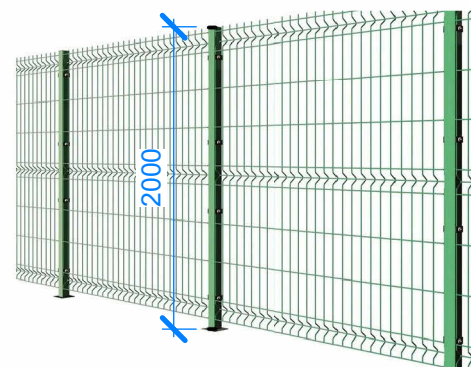

4 Paladin Fencing Elevation
NTS

Rev.	Description	Issue by	Date
------	-------------	----------	------

Drawing Status

PLANNING

Client
THURLASTON FOORBALL CLUB

Project
PROPOSED NEW CLUB HOUSE

Title
FENCING AND CONTAINER ELEVATIONS

Date 01-11-2021 Scale at A3 NTS Drawn GW Checked CM

10001 - CM - ZZ - XX - DR - X - 0004							
Project	Originator	Zone	Level	Type	Role	Number	Rev.