




1 Container Plan
1 : 50

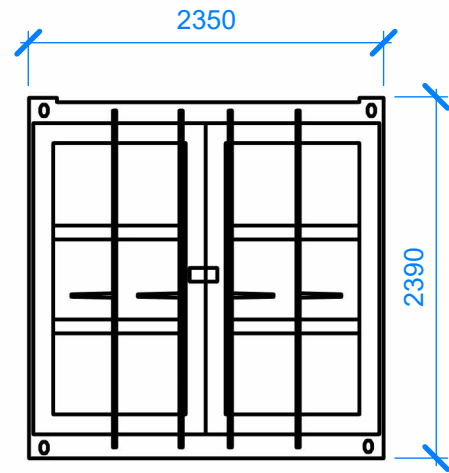


2 Container Elevation - Front
1 : 50

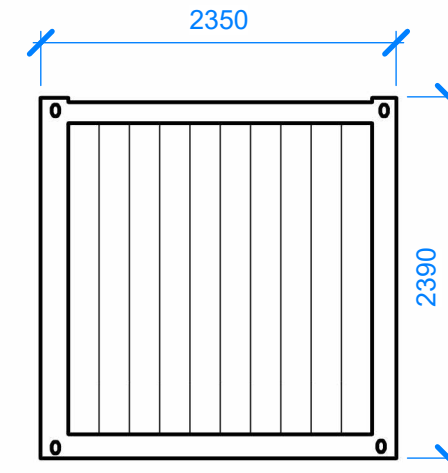


3 Container Elevation - Rear
1 : 50

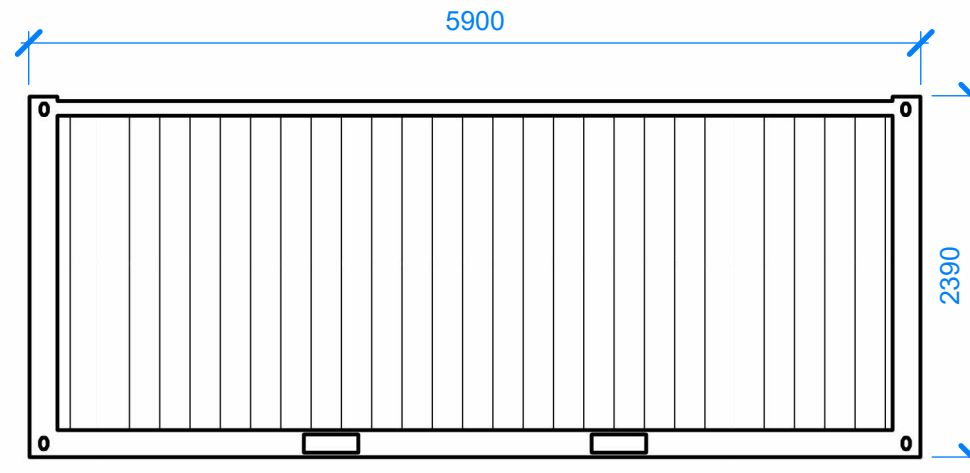

4 Container Elevation - Side
1 : 50

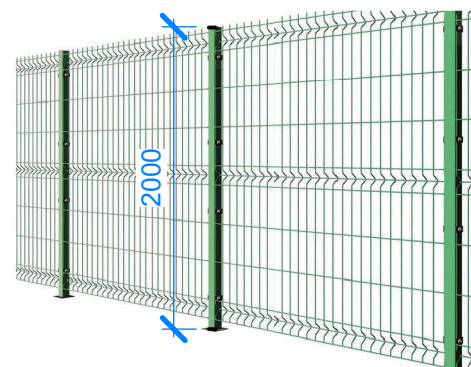

5 Paladin Fencing Elevation
NTS

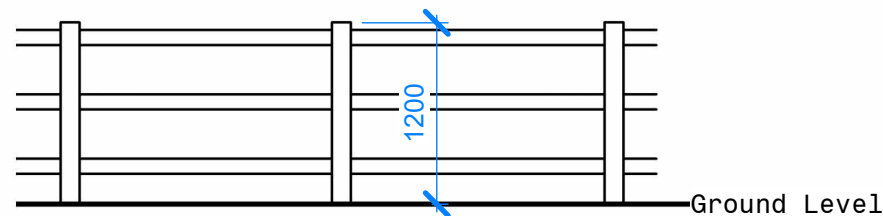

6 Post and Rail Fencing Elevation
1 : 50

Rev.	Description	Issue by	Date
A	Rear elevation of container added. Post and rail fencing elevation added.	GW	02-05-2023

Drawing Status
PLANNING
 Client
 THURLASTON FOORBALL CLUB
 Project
 PROPOSED NEW CLUB HOUSE
 Title
 FENCING AND CONTAINER ELEVATIONS

Date 01-11-2021 Scale at A3 1 : 50 Drawn GW Checked CM

10001	- CM	- ZZ	- XX	- DR	- X	- 0004	A
Project	Originator	Zone	Level	Type	Role	Number	Rev.