



Notes:

All Sizes to be checked on site.

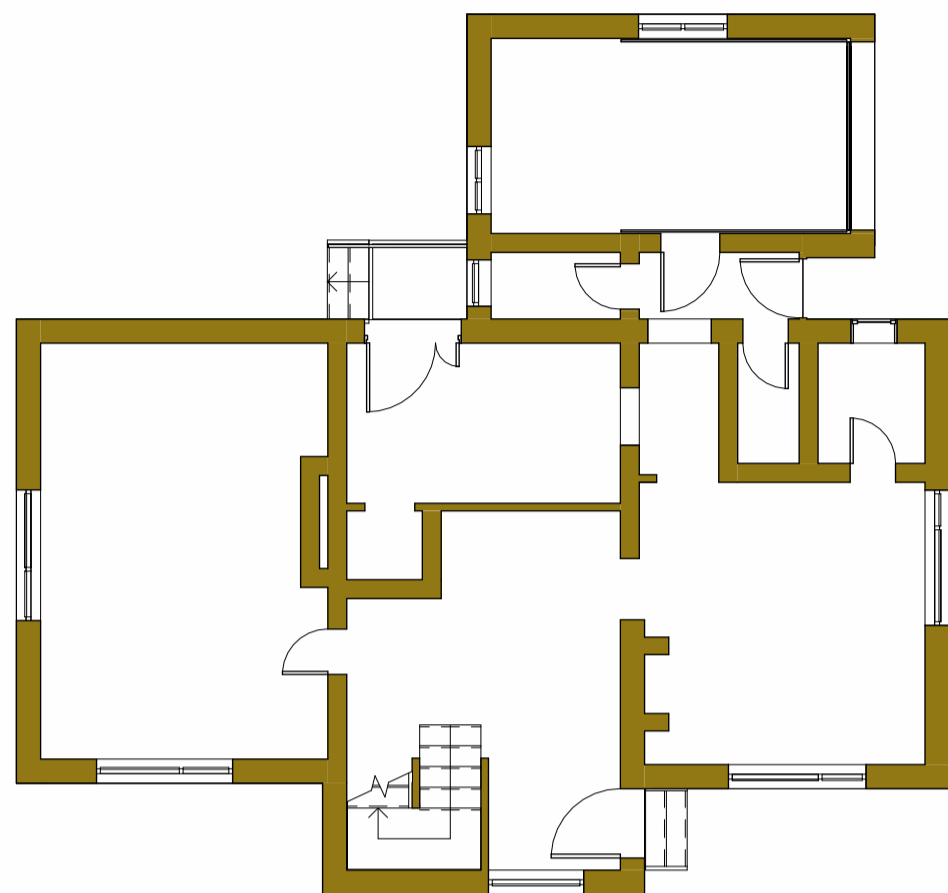

1 Existing Ground Floor
01 1 : 100

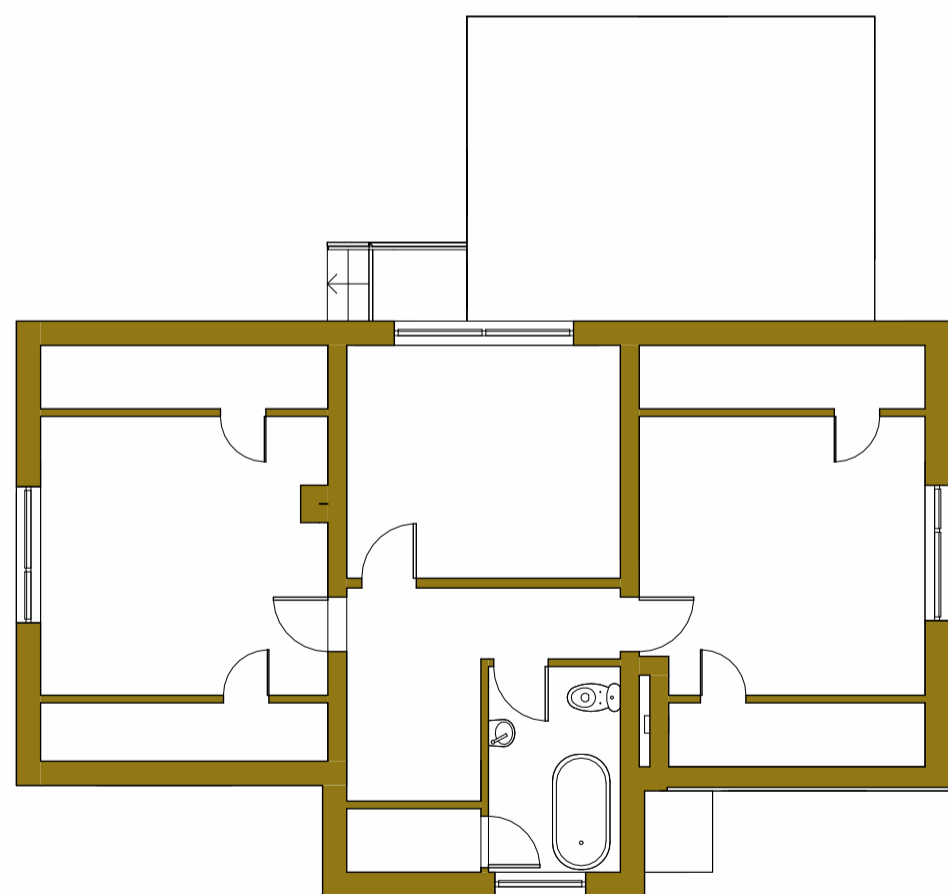

2 Existing First Floor
01 1 : 100



3 Front Elevation
01 1 : 100



4 Side Elevation 01
01 1 : 100



5 Side Elevation 02
01 1 : 100



6 Rear Elevation
01 1 : 100



This drawing is not to be scaled or manipulated in any way. Any errors or discrepancies should be reported to RIVERGATE ARCHITECTURE. Work to given dimensions only which the contractor must check and confirm all dimensions on site. Copyright to remain with RIVERGATE ARCHITECTURE and is not to be copied, lent or used by any third party without express written permission of RIVERGATE ARCHITECTURE

REV	DESCRIPTION	BY	DATE

CLIENT: Mr and Mrs Yang

SITE: LLANBEYNMAIR, SY197EA

TITLE: Existing drawings

SCALE AT A2	DATE	DRAWN	CHECKED
1 : 100	14/03/23	DP	PD
PROJECT NO.	DRAWING NO.	REVISION	
RG23-02	01		

RIVERGATE
LIMITED

9 Bridge Street, Neston

Cheshire CH64 9UH

+44(0) 151 338 6814

info@rivergatearchitecture.com

www.rivergatearchitecture.com