



0m 5m
1 Existing South Elevation
 1:100

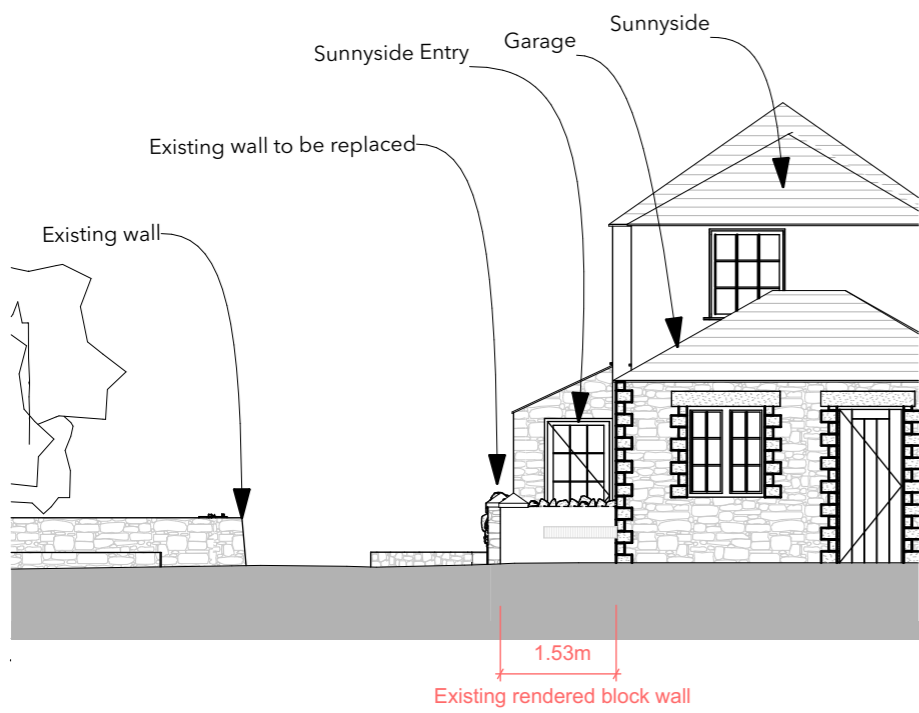

0m 5m
2 Existing East Elevation
 1:100

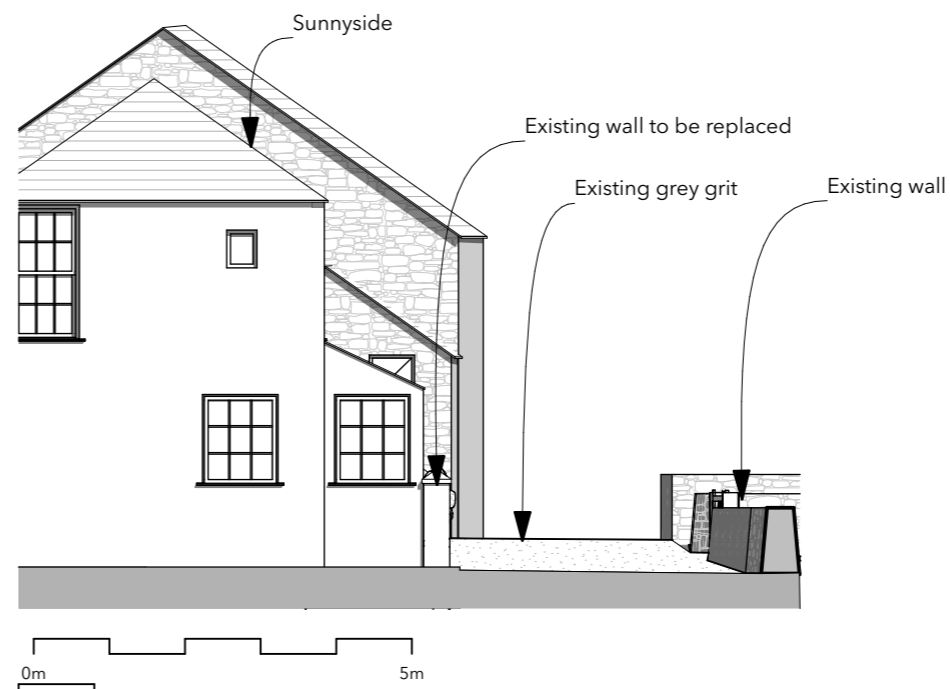

0m 5m
3 Existing West Elevation
 1:100

Construction Risks Maintenance/Cleaning Risks Demolition/Adaptation Risks
 In addition to the hazards/risks normally associated with the types of work contained on this drawing take note of the above. It is assumed that all works on this drawing will be carried out by a competent contractor working, where appropriate, to an appropriate method statement.
 Safety Health and Environmental Information Box

Disclaimer
 This document and its design content is copyright ©. It shall be read in conjunction with all other associated project information including models, specifications, schedules and related consultants documents. Contractors must check all dimensions on site. Only figured dimensions are to be worked from. Discrepancies must be reported immediately to the Architect before proceeding. If in doubt ASK.

02	Ch-04	View ID amended	28/04/2023
01			09/09/2022
RevID	ChID	Change Name	Date

Location
 Sunnyside, Boscastle, Cornwall, PL35 0HD

Client
 Mr Nick Grant

Layout Name
 Existing Elevations

Project Number 022/13	Drawing Number 330
---------------------------------	------------------------------

Revision 02	Scales at A3 1:100
-----------------------	------------------------------

Checked By	Purpose of Issue
-------------------	-------------------------

PLACE
 architects

people@placearchitects.co.uk
 01566 772035