

SITE LOCATION PLAN AS EXISTING

SCALE 1:1250@ A3



SCALE IN METRES
1:1250 @ A3



BLOCK PLAN AS EXISTING


SCALE 1:500@ A3



SCALE IN METRES
1:500 @ A3

CONTRACTORS MUST CHECK ALL DIMENSIONS
ONLY WORK FROM FIGURED DIMENSIONS
DISCREPANCIES MUST BE REPORTED IMMEDIATELY TO THE ARCHITECT TO
AWAIT INSTRUCTIONS BEFORE PROCEEDING
IF IN DOUBT - ASK

DATE | REVISION

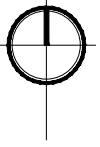

LILLY LEWARNE ARCHITECTS

No.1 Victoria Wharf, Malpas Road, Truro, Cornwall, TR1 1QH
T: 01872 261000 E:architects@lillylewarne.co.uk
www.lillylewarne.co.uk

CLIENT EMILY DOHERY

PROJECT PROPOSED ALTERATIONS TO EXISTING CHIMNEY

CHURCH COTTAGE

CHURCH COVE, LIZARD, TR12 7PH

DRAWING SITE LOCATION/BLOCK PLAN

AS EXISTING

SCALE: AS SHOWN DIRECTOR: JSM
DRAWN: DC CHECKED: PC

DRAWING STATUS **PLANNING** DATE MAY 2023

PROJECT NUMBER STAGE DRAWING NUMBER REVISION

23020.3. 001