


① Existing Block Plan
1:500



② Existing Ground Floor
1:50

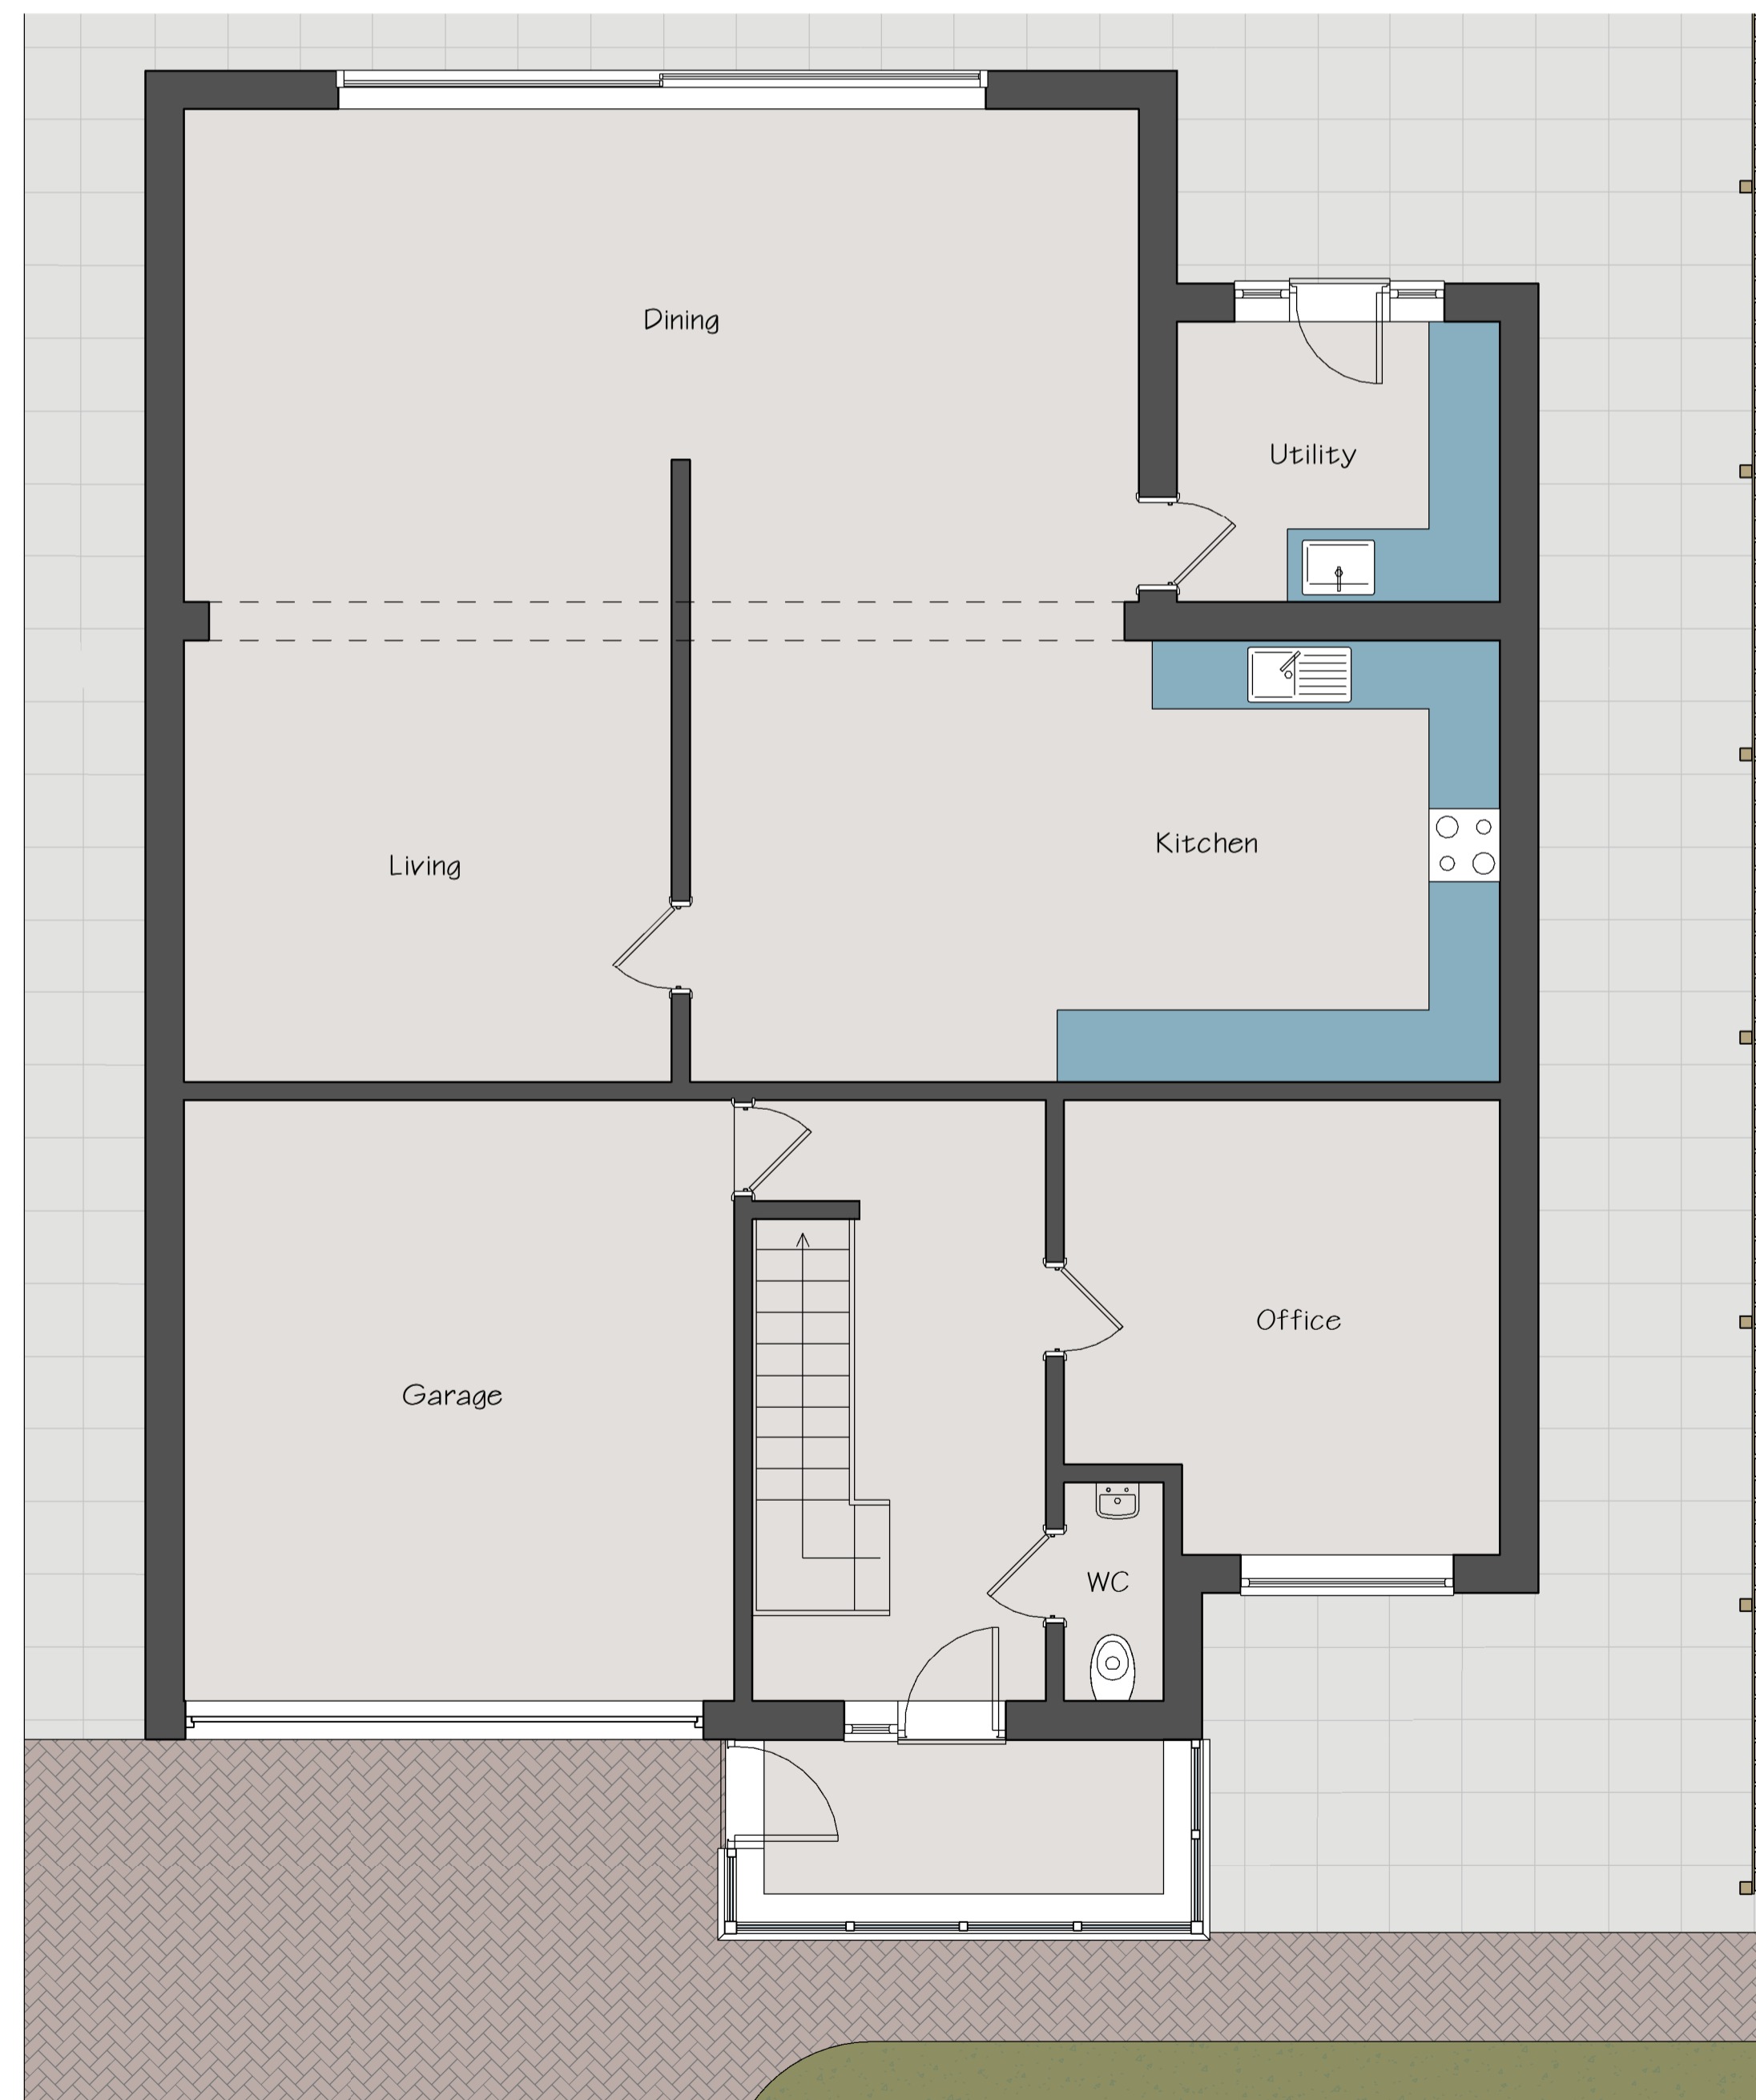


③ Existing 3D View 1




④ Existing 3D View 2



⑤ Existing Elevation Facing South West
1:50

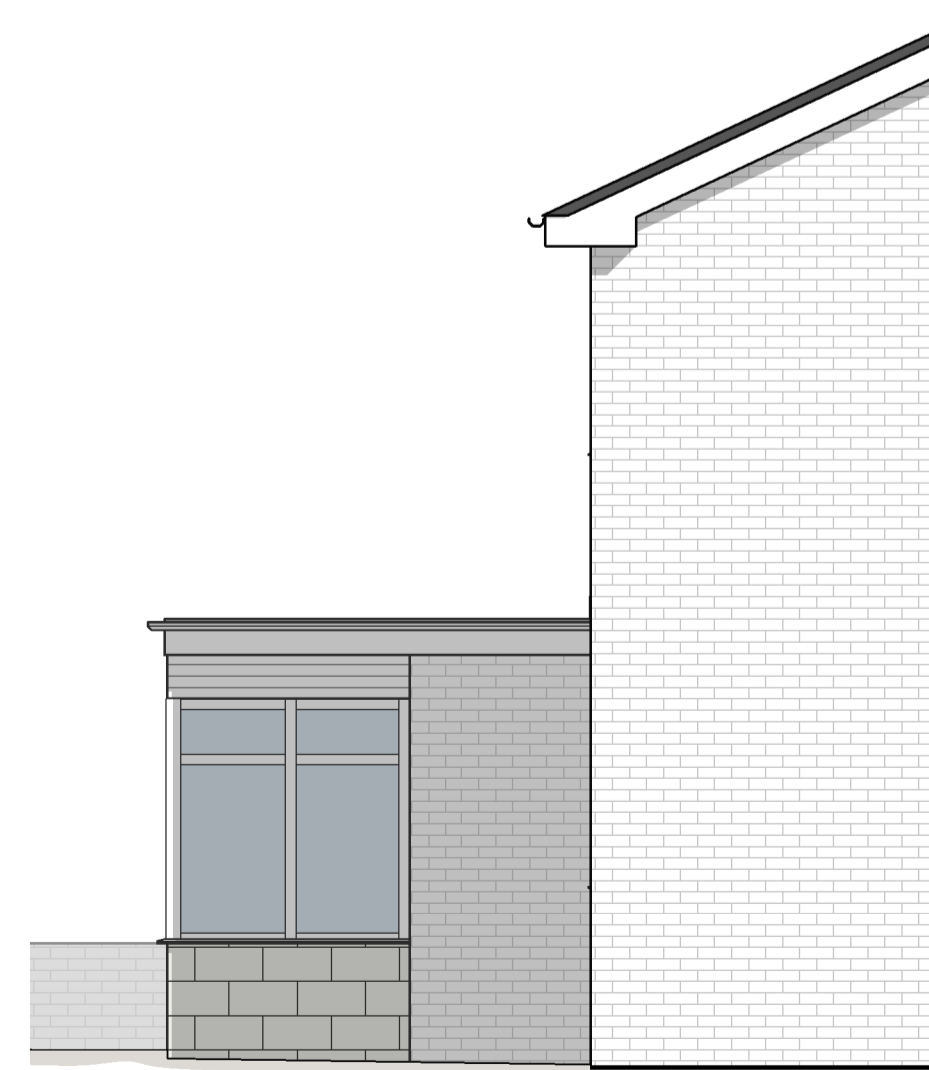


⑥ Existing Elevation Facing North West
1:50

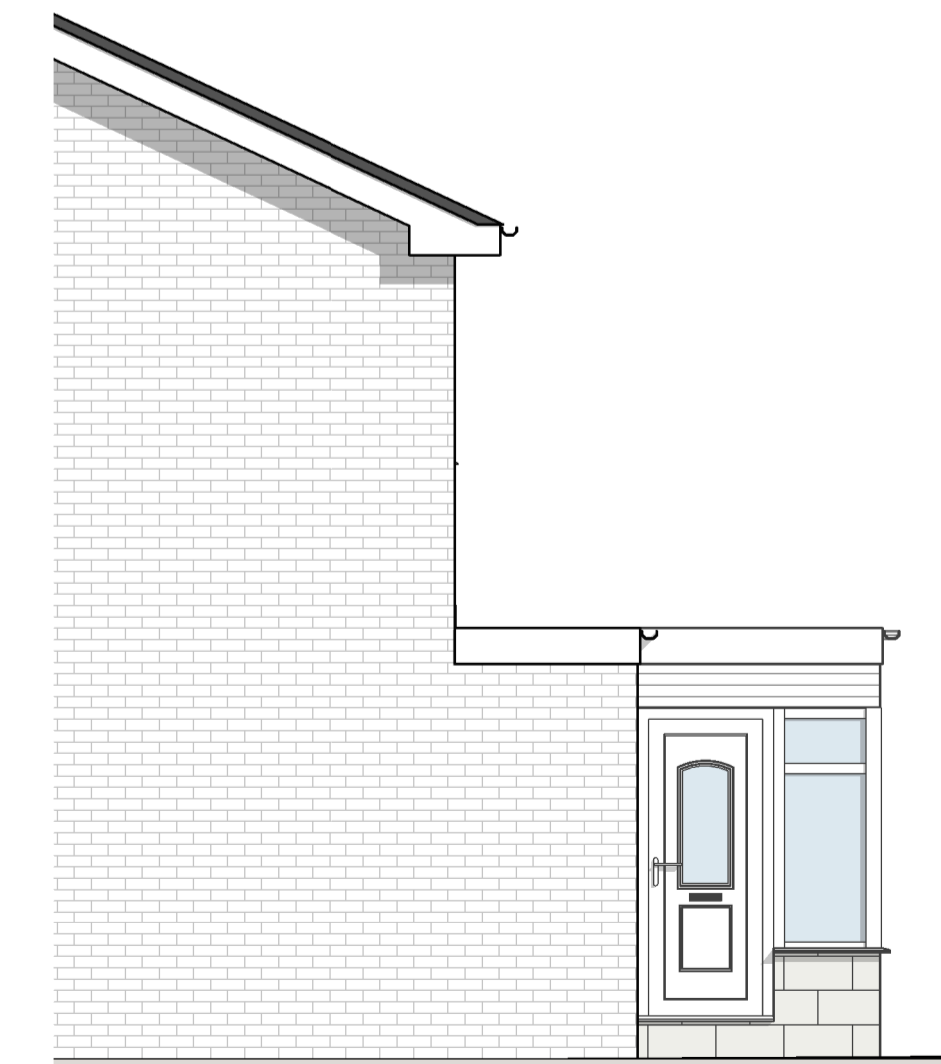

⑦ Existing Elevation Facing South East
1:50

FOR PLANNING ONLY
THIS DRAWING HAS BEEN PRODUCED FOR THE PURPOSES OF PLANNING AND BUILDING REGULATION APPROVALS ONLY. WHEREAS EVERY EFFORT HAS BEEN MADE TO ENSURE THE ACCURACY OF THIS DOCUMENT IT IS NOT INTENDED TO BE USED AS A MANUFACTURING DRAWING. IT IS THE SOLE RESPONSIBILITY OF ANY TRADESMEN USING THIS DRAWING FOR THE PROCUREMENT OF MATERIALS OR BUILDING WORK TO CHECK ANY DIMENSIONS ON SITE PRIOR TO THE COMMENCEMENT OF THEIR WORK. DO NOT SCALE.

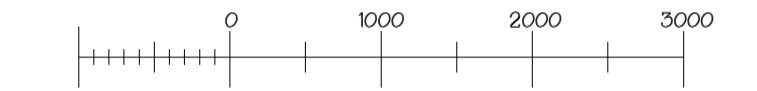

REV	DESCRIPTION	BY	DATE
PROJECT :	Alteration to porch materials and roof.		
CLIENT :	Aimi Hellawell		
ADDRESS :	4 Eastfields Road, School Aycliffe		
DRAWING TITLE :	Existing Floorplan and Elevations		

DH Drawings
Design & Build Services Ltd.

DH Drawings Ltd.
3 Raby Gardens,
Shildon,
County Durham,
DL4 1NF

☎ : 01388 774876
🌐 : www.dhdrawings.com
✉ : info@dhdrawings.com

🐦 @DHDrawings Find us on facebook

DRAWN	DH	DATE	13/04/23
SCALE	As indicated		

2838 - 1