


East Elevation

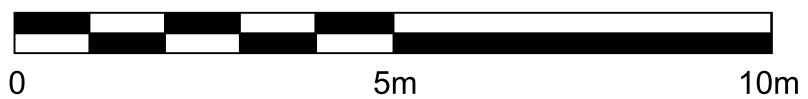

Scale Bar
1:100