



Downstairs - South Elevation

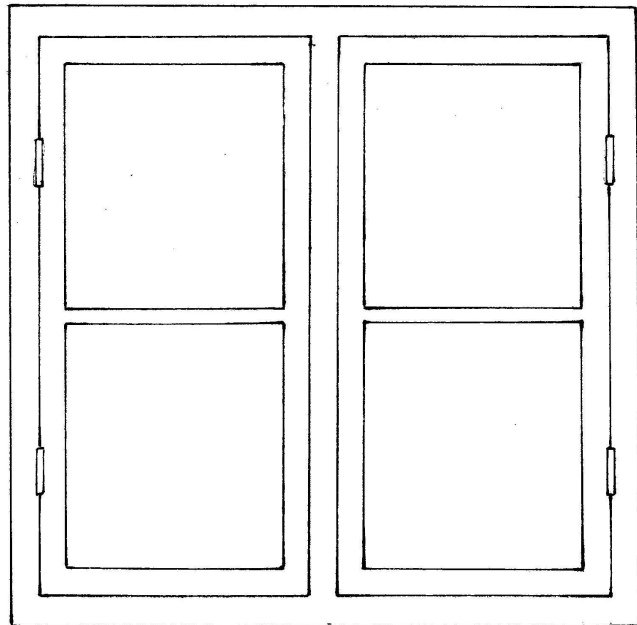

Lean To - West Elevation

22 Bridge Street, King's Cliffe  
Proposed Replacement Windows - External  
Scale 1:10 (A4)

Traditional flush casement in English oak,  
painted off white with linseed oil paint.  
Ironmongery fitted which secures casements  
in open position.

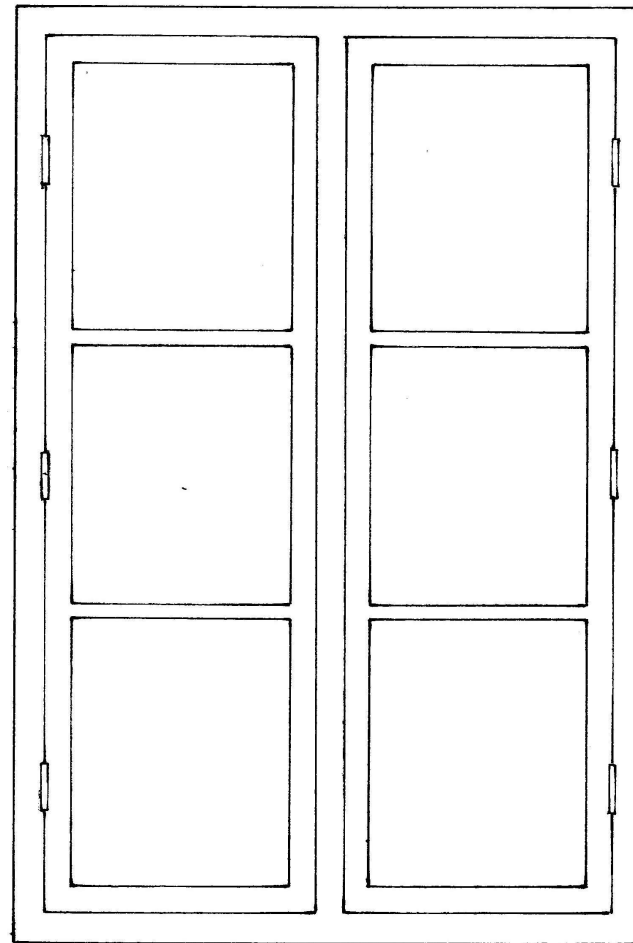

Upstairs - South Elevation