



Client **Steven Mortlock**

Job


1 X Screen - TOP

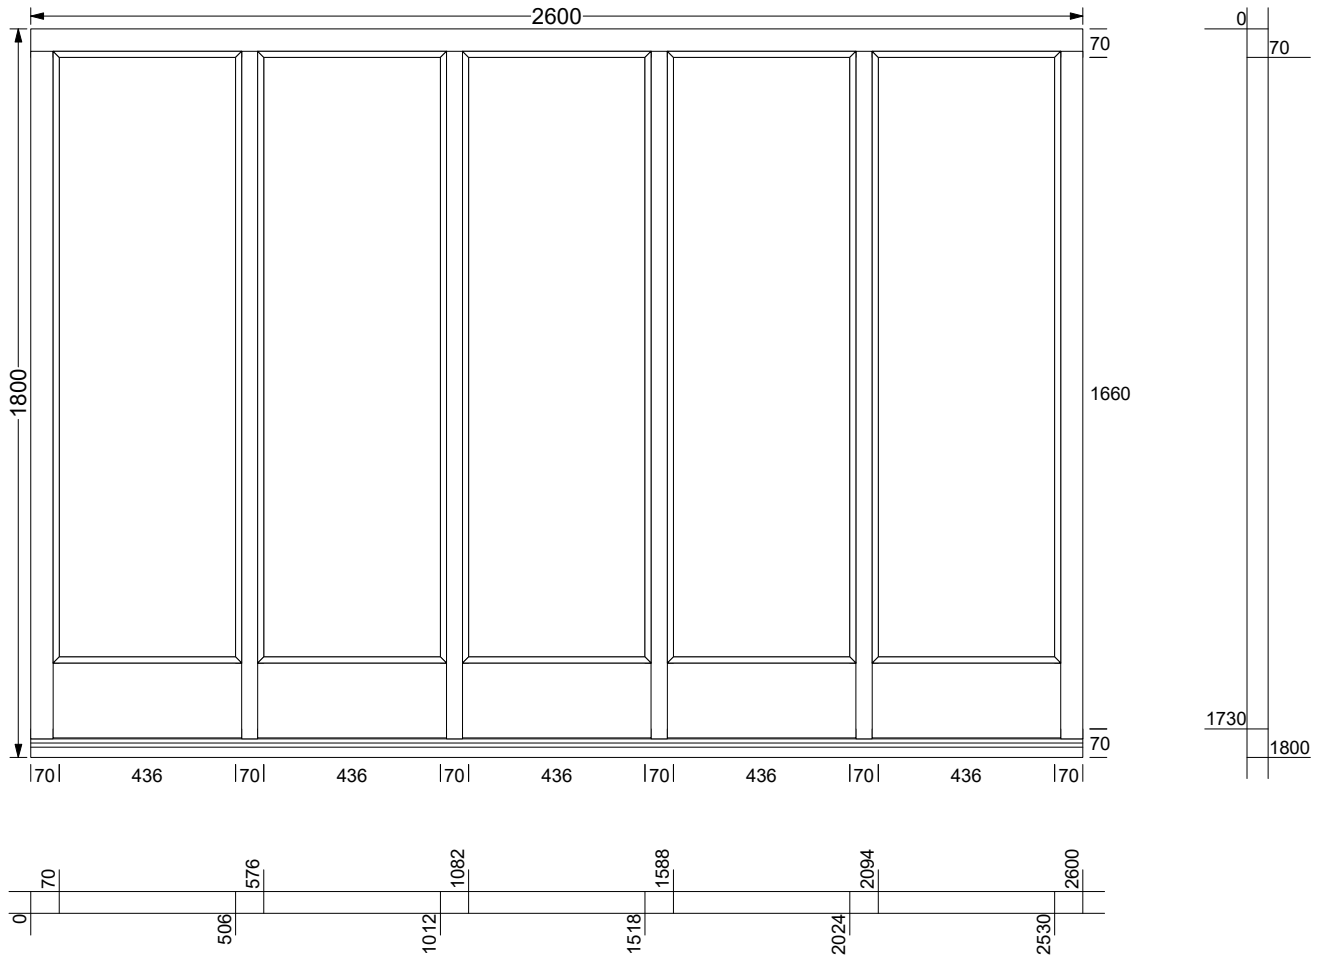


1 X Screen - MIDDLE 2

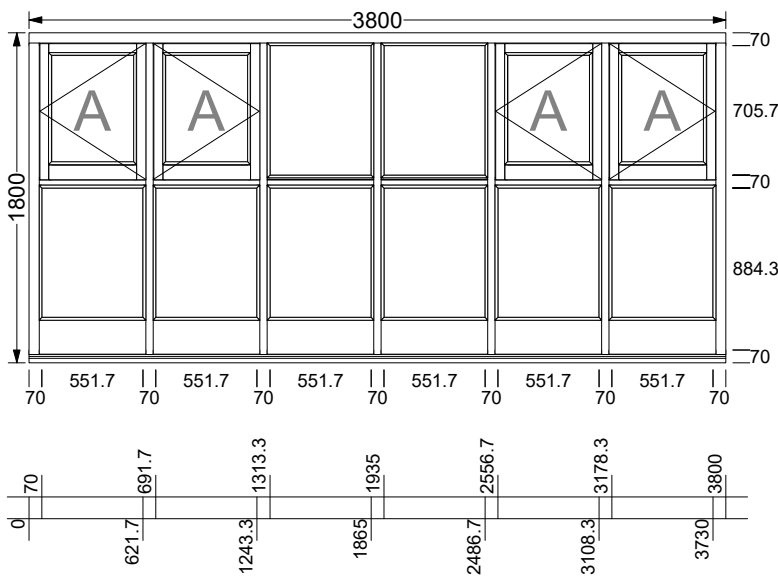


MIDDLE 2
Screen Casement Right Hung x 2, Screen Casement Left Hung x 2

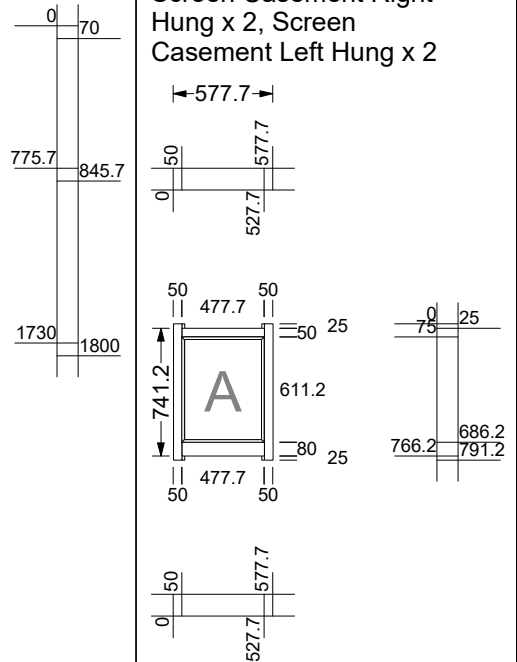


1 X Screen - BOTTOM

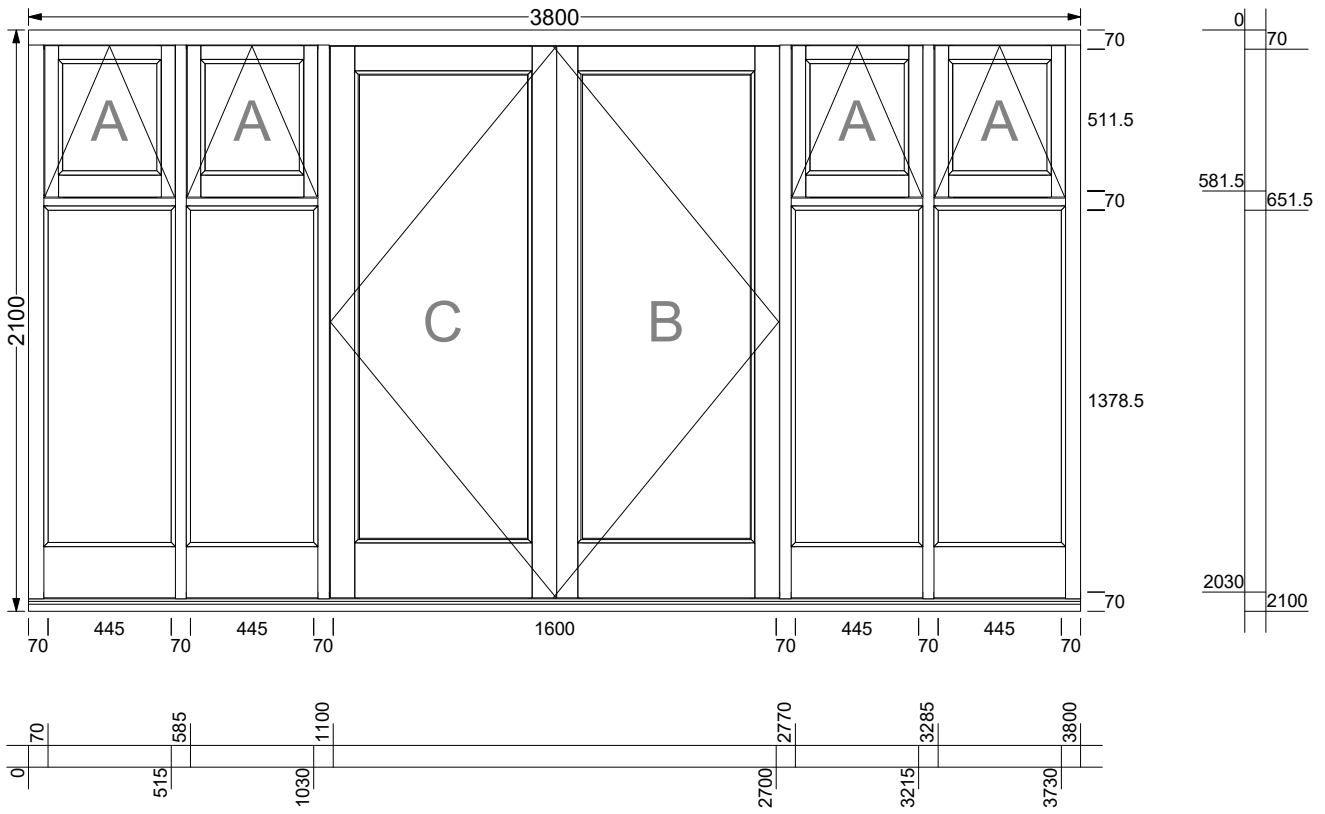

BOTTOM
Screen Casement Top Left Hung x 4

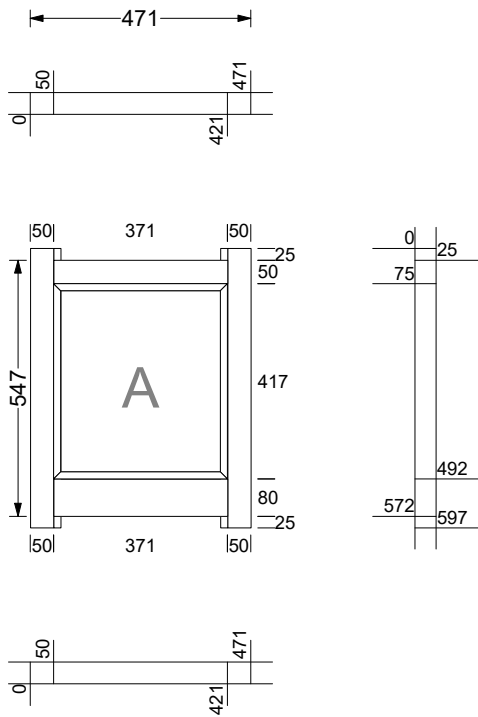

BOTTOM
Door Right Hung

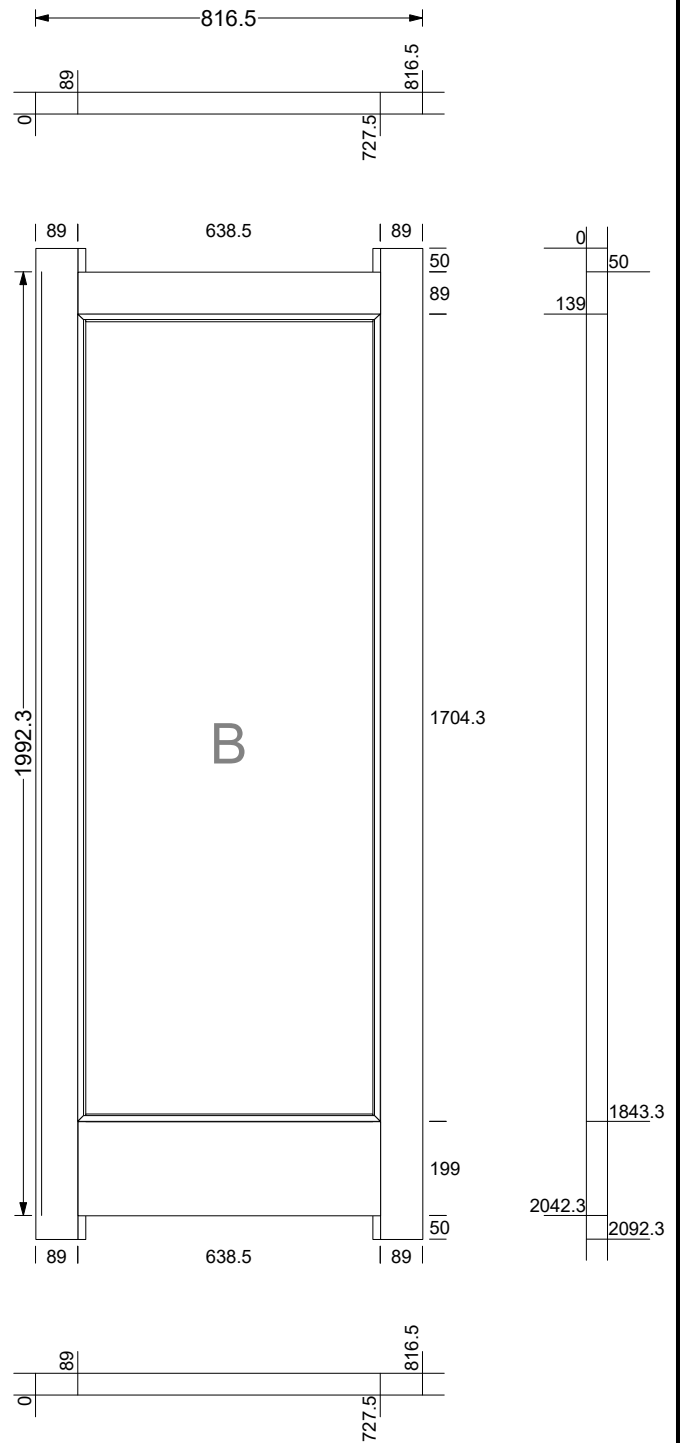

BOTTOM
Door Left Hung

