


Elevation Drawings for a 10ft x 10ft container (3.09m x 3.09m) and 8.5ft to the eaves (2.59m)

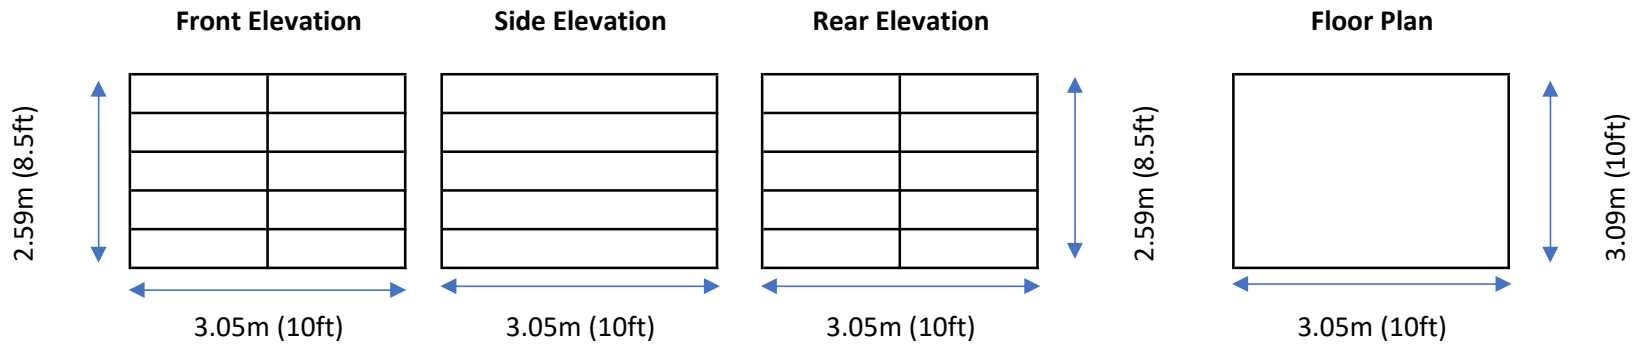

\*Colour - Dark Green