

ROOT PROTECTION AREAS OF T12 & T13 REDRAWN AS POLYGONS OF EQUIVALENT AREA TO REFLECT MORE LIKELY DISTRIBUTION OF ROOTS DUE TO RESTRICTIONS TO ROOTING



FARMHOUSE NOT WITHIN PROPOSED DEVELOPABLE AREA

COURTYARD BUILDING FOR CONVERSION

APPENDIX A


Key

- Category U
- Category A
- Category B
- Category C
- Crown spread: retained trees
- Trees For Removal
- Root Protection Area
- Tree Protection Fence
- location: ground work
- location: construction
- No-Dig Construction
- Ground Protection Area: existing hard surface

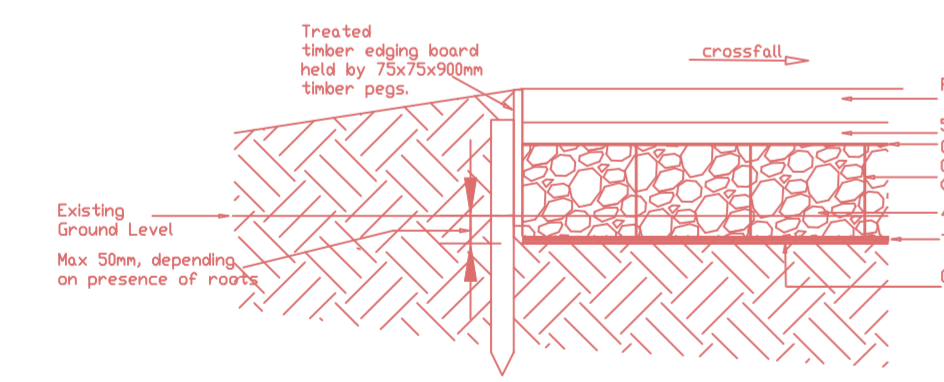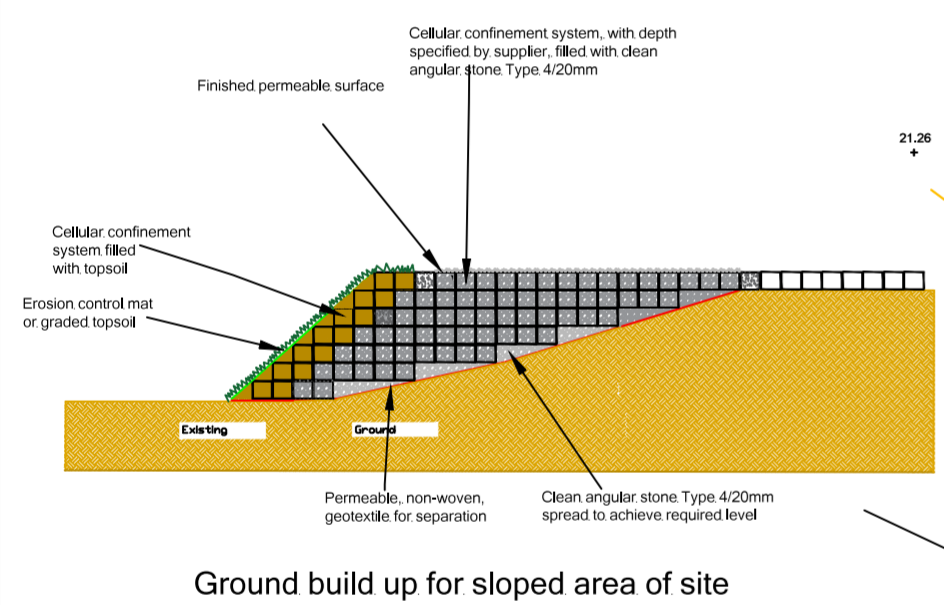

CONSTRUCTION DETAIL FOR NO-DIG AREA

EXISTING ACCESS

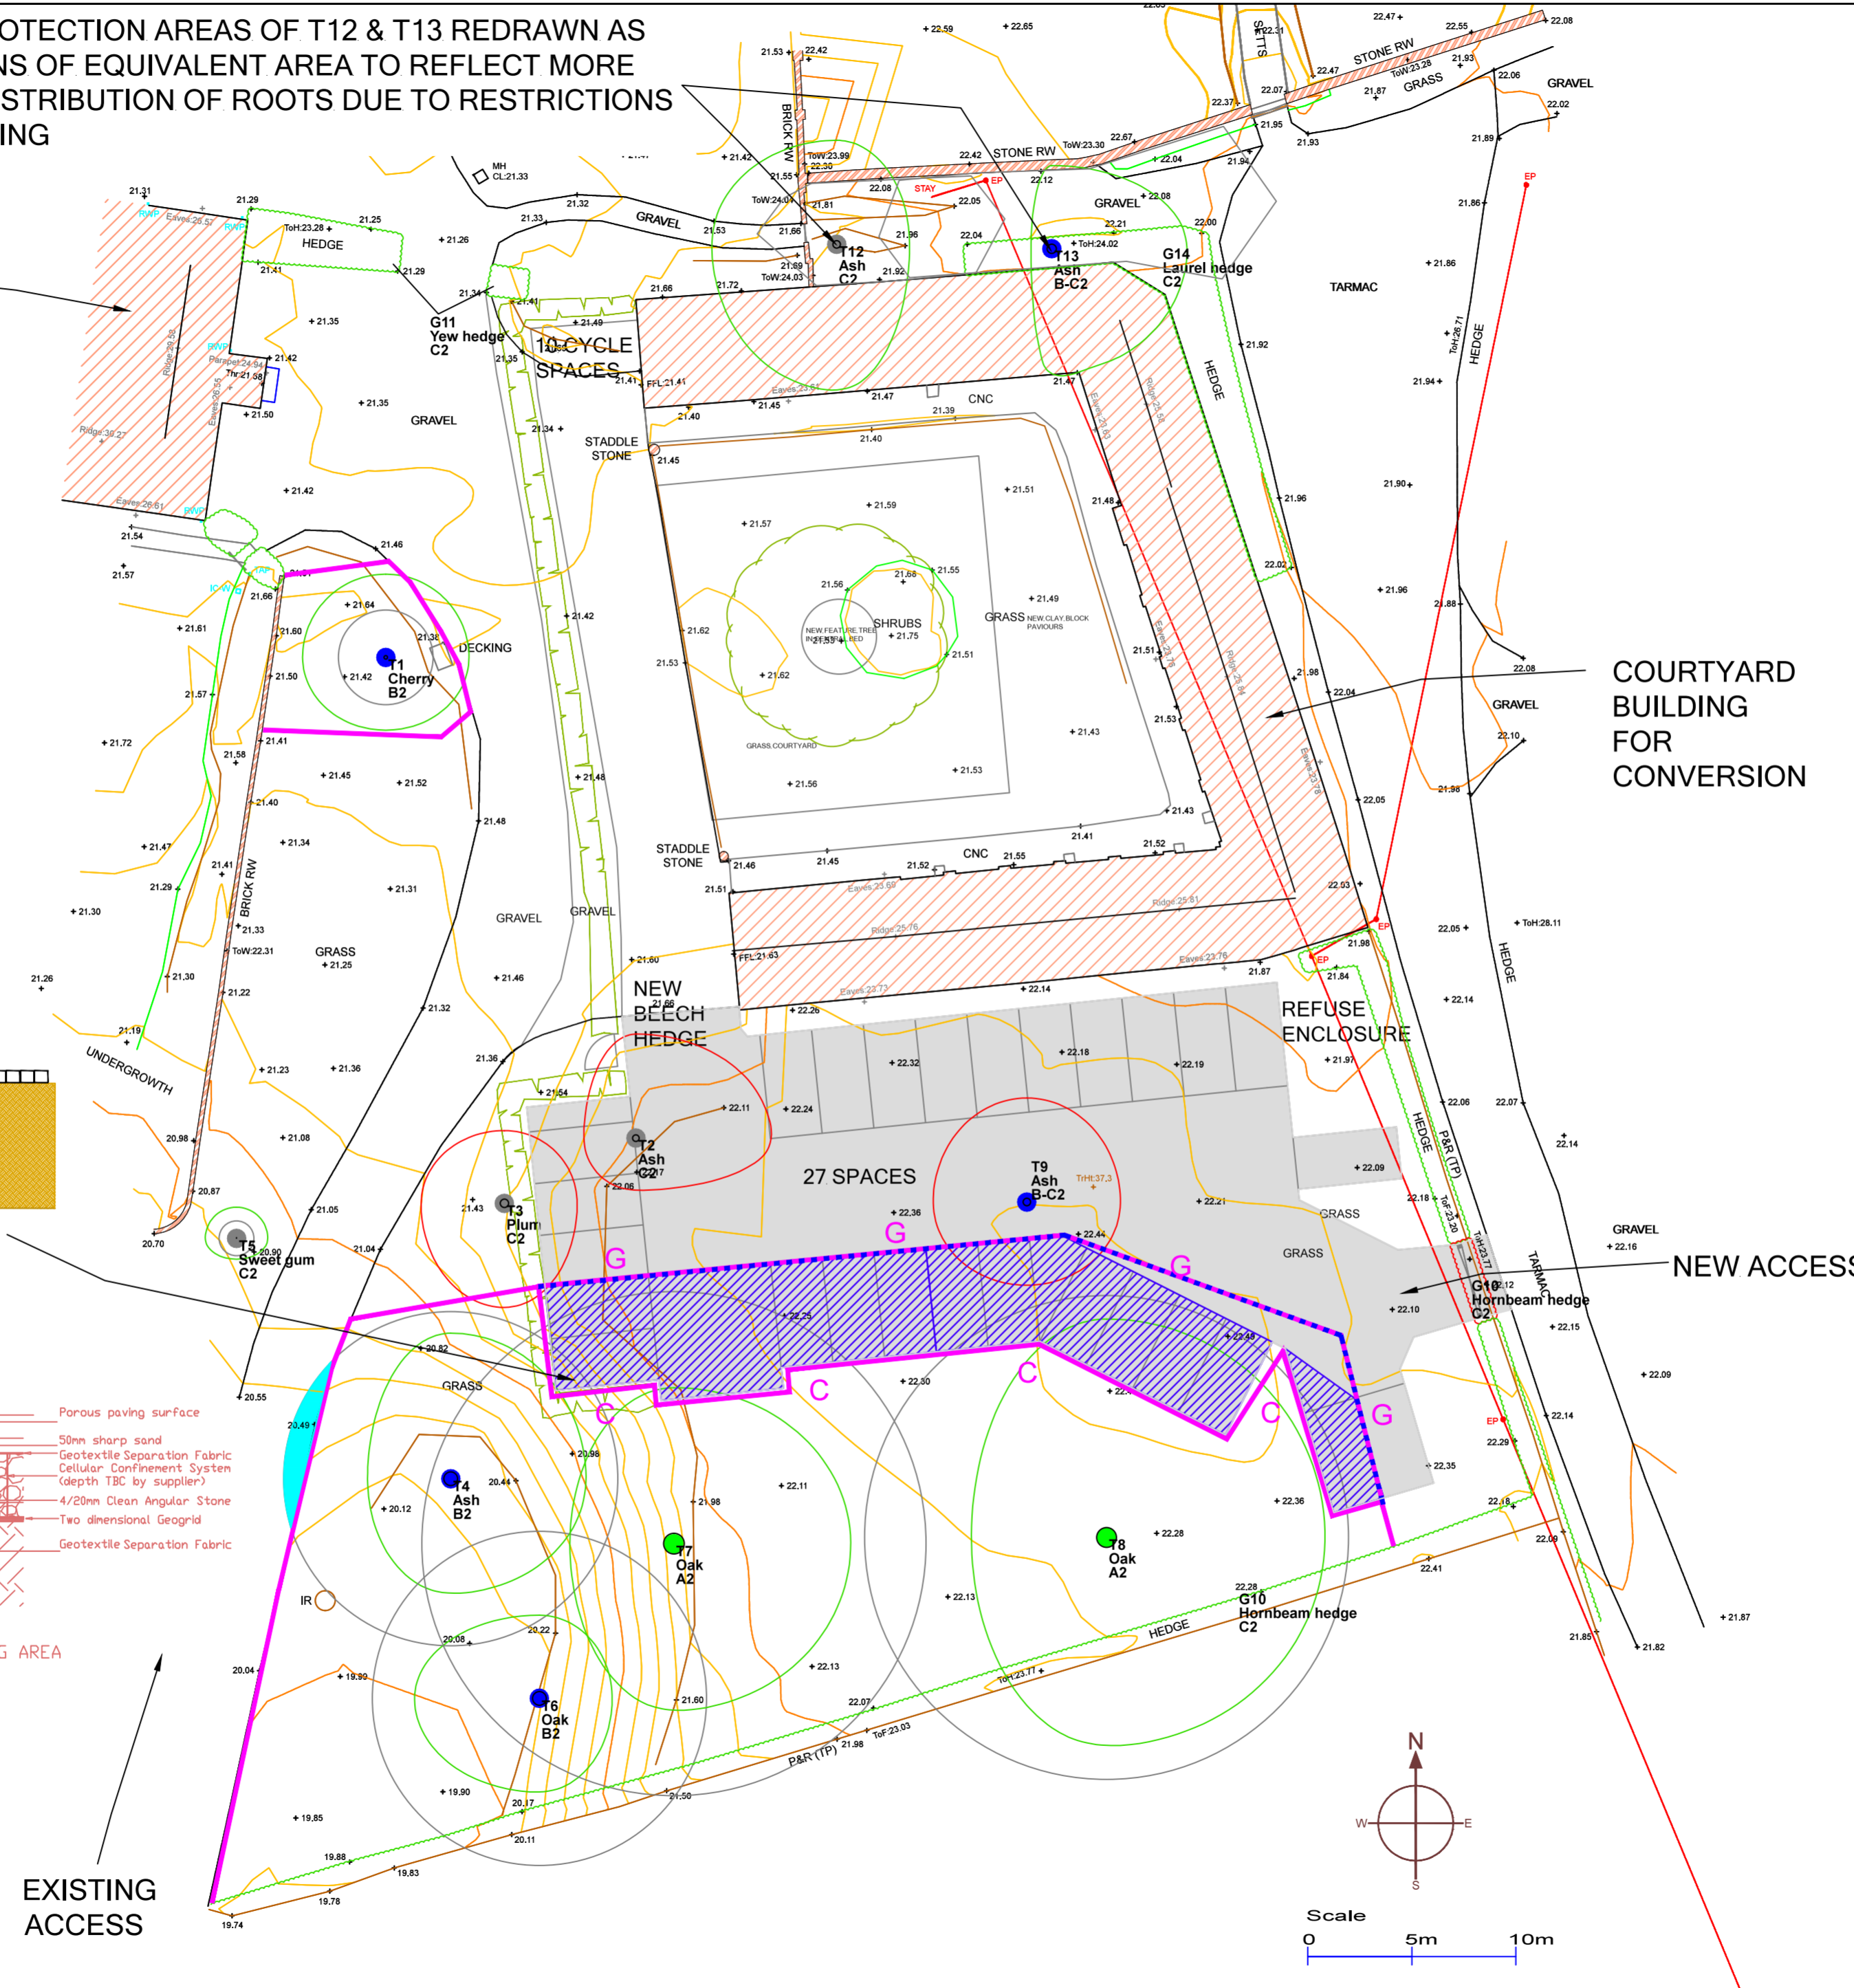

SJ Stephens Associates
 Savernake Barn, Stokke Common
 Great Bedwyn
 Marlborough
 Wiltshire SN8 3LL
 01672 871862
 www.sjstephens.co.uk

JOB TITLE
 ELLINGHAM FARM COURTYARD

DRAWING TITLE
 TREE PROTECTION PLAN

DRAWING NUMBER
 2009-01

REVISIONS

SCALE 1:250 at A2	DATE NOV 22	DRAWN BY cf
----------------------	----------------	----------------