


Survey Station Information

STA No.	Easting	Northing	Level
S1	560215.500mE	225510.257mN	61.198
S2	560228.911mE	225519.745mN	60.650
S3	560245.186mE	225507.981mN	60.447
S4	560233.308mE	225489.920mN	60.943
S5	560216.395mE	225497.623mN	61.234

Notes
 Grid is related to OS using GPS
 All levels related to OS using GPS

Topographical Abbreviations

A/R	Assumed Route	LP	Lamp Post
BH	Borehole	MH	Manhole
BOL	Bollard	MKR	Marker
BT	British Telecom Cover	MT	Mercury Telecom Cover
BW	Barbed Wire Fence	OHC	Overhead Cable
BWK	Brickwork	OHP	Overhead Pipe
CATV	Cable TV Cover	OSBM	Ordnance Survey Bench Mark
CB	Close Boarded Fence	PB	Post Box
CCTV	Closed Circuit TV	PGM	Permanent Ground Marker
CH	Coal Hole	PR	Post & Rail Fence
CHLK	Chainlink Fence	PW	Post & Wire Fence
CHPL	Chestnut Paling Fence	PWM	Post & Wire Mesh Fence
CL	Cover Level	RE	Rodding Eye
CM	Cable Marker	RG	Road Gully
CP	Catch Pit	RN	Road Name
CPS	Conc Paving Slabs	RS	Road Sign
CPL	Catch Pit Base Level	RW	Retaining Wall
CZP	Crazy Paving	RWP	Rain Water Pipe
D/C	Drainage Channel	SAP	Sapling
DIA	Diameter	SC	Stop Cock
DK	Drop Kerb	SPR	Spread
DP	Down Pipe	STA	Traverse Station
EJB	Electricity Junction Box	SV	Stop Valve
EC	Electricity Cover	SVP	Soil Vent Pipe
EP	Electricity Pole	SW	Storm Water
ER	Earthing Rod	TB	Telephone Box
FH	Fire Hydrant	TBM	Temporary Bench Mark
FIG	Feed Into Ground	TFR	Taken From Records
FW	Foul Water	TJB	Telephone Junction Box
G	Gully	TPT	Trial Pit
GV	Gas Valve	TL	Traffic Light
HT	Height	TP	Telephone Pole
IC	Inspection Cover	UTL	Unable To Lift
IL	Invert Level	UTT	Unable To Trace
IR	Iron Railing Fence	VP	Vent Pipe
KO	Kerb Outlet	WKH	Water Key Hole
LB	Litter Bin	WM	Water Meter
LC	Lamp Column	WV	Water Valve
LL	Lap Larch		

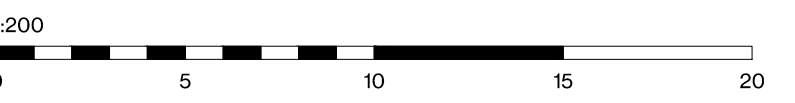

EDWARD PARSLEY ASSOCIATES
 West End Barn, The St, Rayne, Braintree, Essex, CM77 6RY
 01376 349929
 info@epadesign.co.uk
 www.epadesign.co.uk

KEY	REVISION / DATE / DESCRIPTION

ADDRESS	Chelmer House, Tilty, Dunmow, CM6 2HW
CLIENT	Darren Smith
TITLE	Topographical Survey - Survey by Chinery Land Surveys
PROJECT DESCRIPTION	Single Storey Rear Extension

DATE	March 2023
SCALE @ A3	1:200
PROJECT NO	14209
DRAWING NO / REV	02

© This drawing is copyright and should not be reproduced in whole or in part without the written permission of Edward Parsley Associates