



Ground Floor Plan 1:100

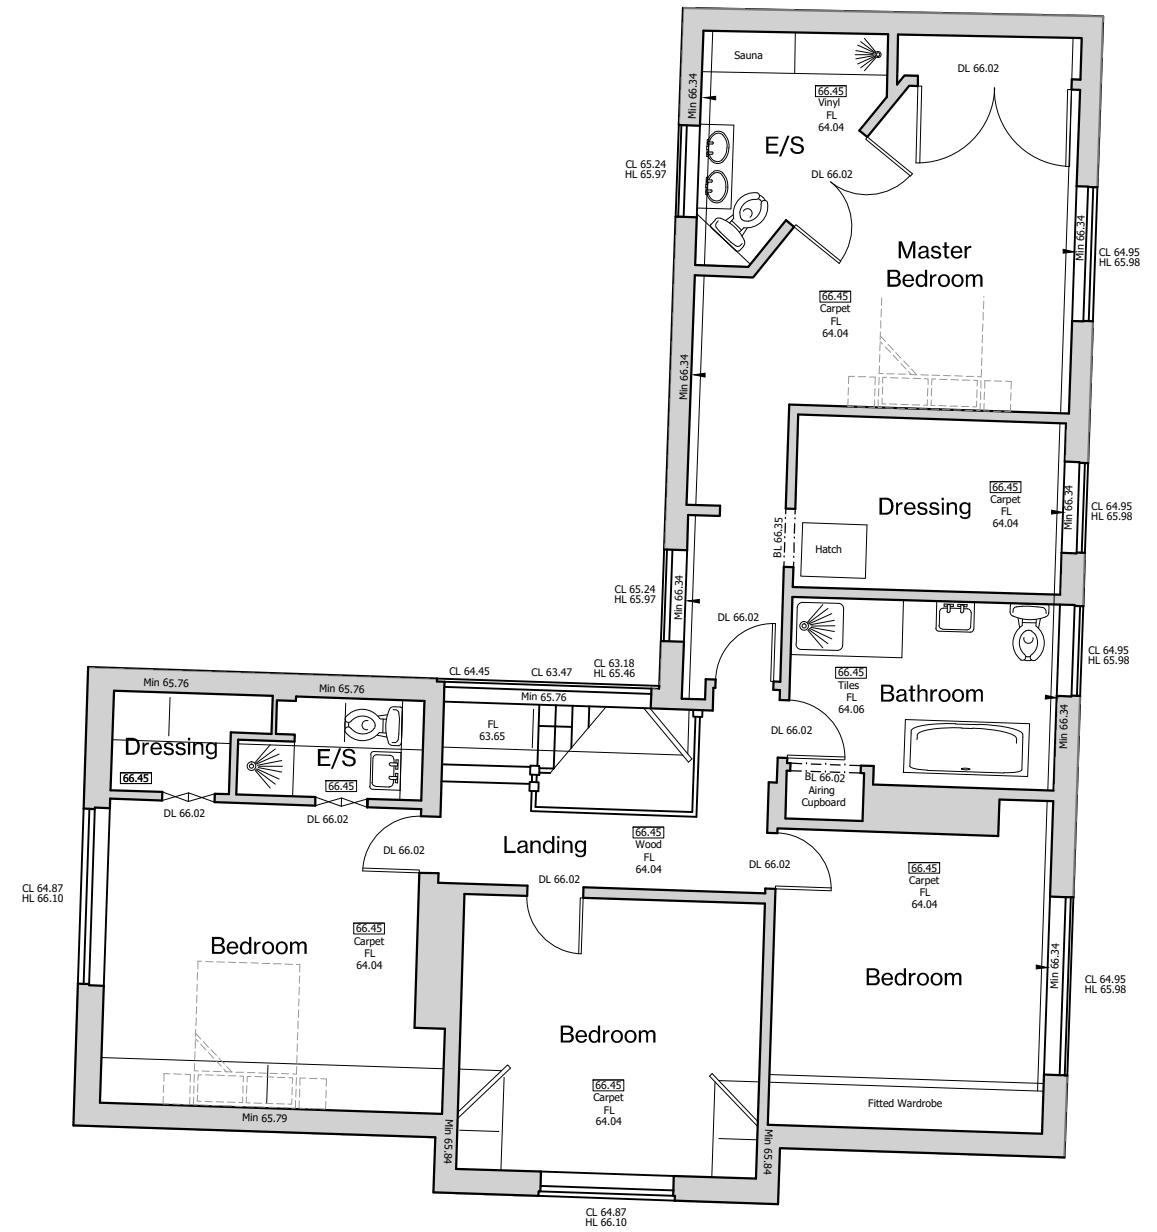

First Floor Plan 1:100

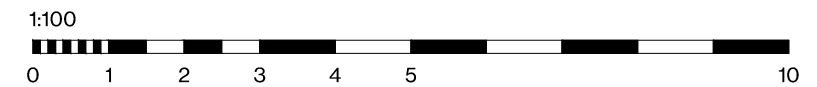

© This drawing is copyright and should not be reproduced in whole or in part without the written permission of Edward Parsley Associates



EDWARD PARSELY ASSOCIATES
 West End Barn, The St, Rayne, Braintree, Essex, CM77 6RY
 01376 349929
 info@epadesign.co.uk
 www.epadesign.co.uk

KEY

REVISION / DATE / DESCRIPTION

ADDRESS	Chelmer House, Tilty, Dunmow, CM6 2HW
CLIENT	Darren Smith
TITLE	Existing Floor Plans - Survey by Chinery Land Surveys
PROJECT DESCRIPTION	Single Storey Rear Extension

DATE	March 2023
SCALE @ A3	1:100
PROJECT NO	14209
DRAWING NO / REV	03