



EXIST FRONT EVATION. W.

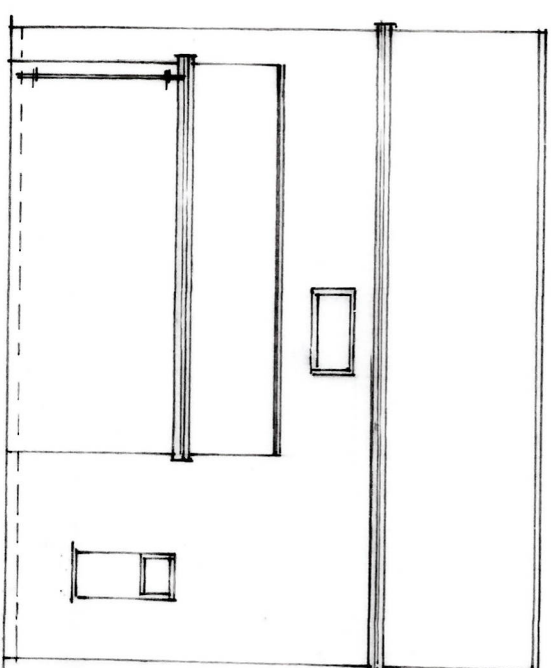

EXIST SIDE ELEVATION. N.

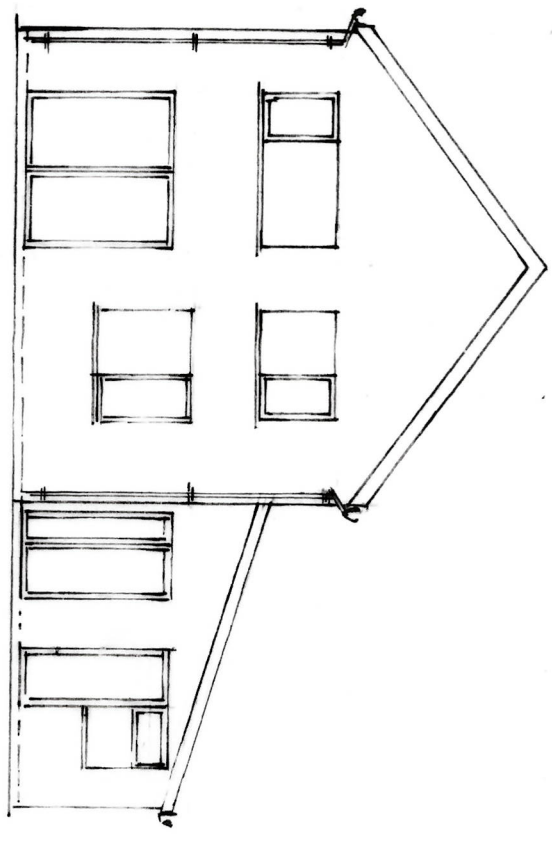

EXIST REAR ELEVATION. E.

SCALE - 1:100.