

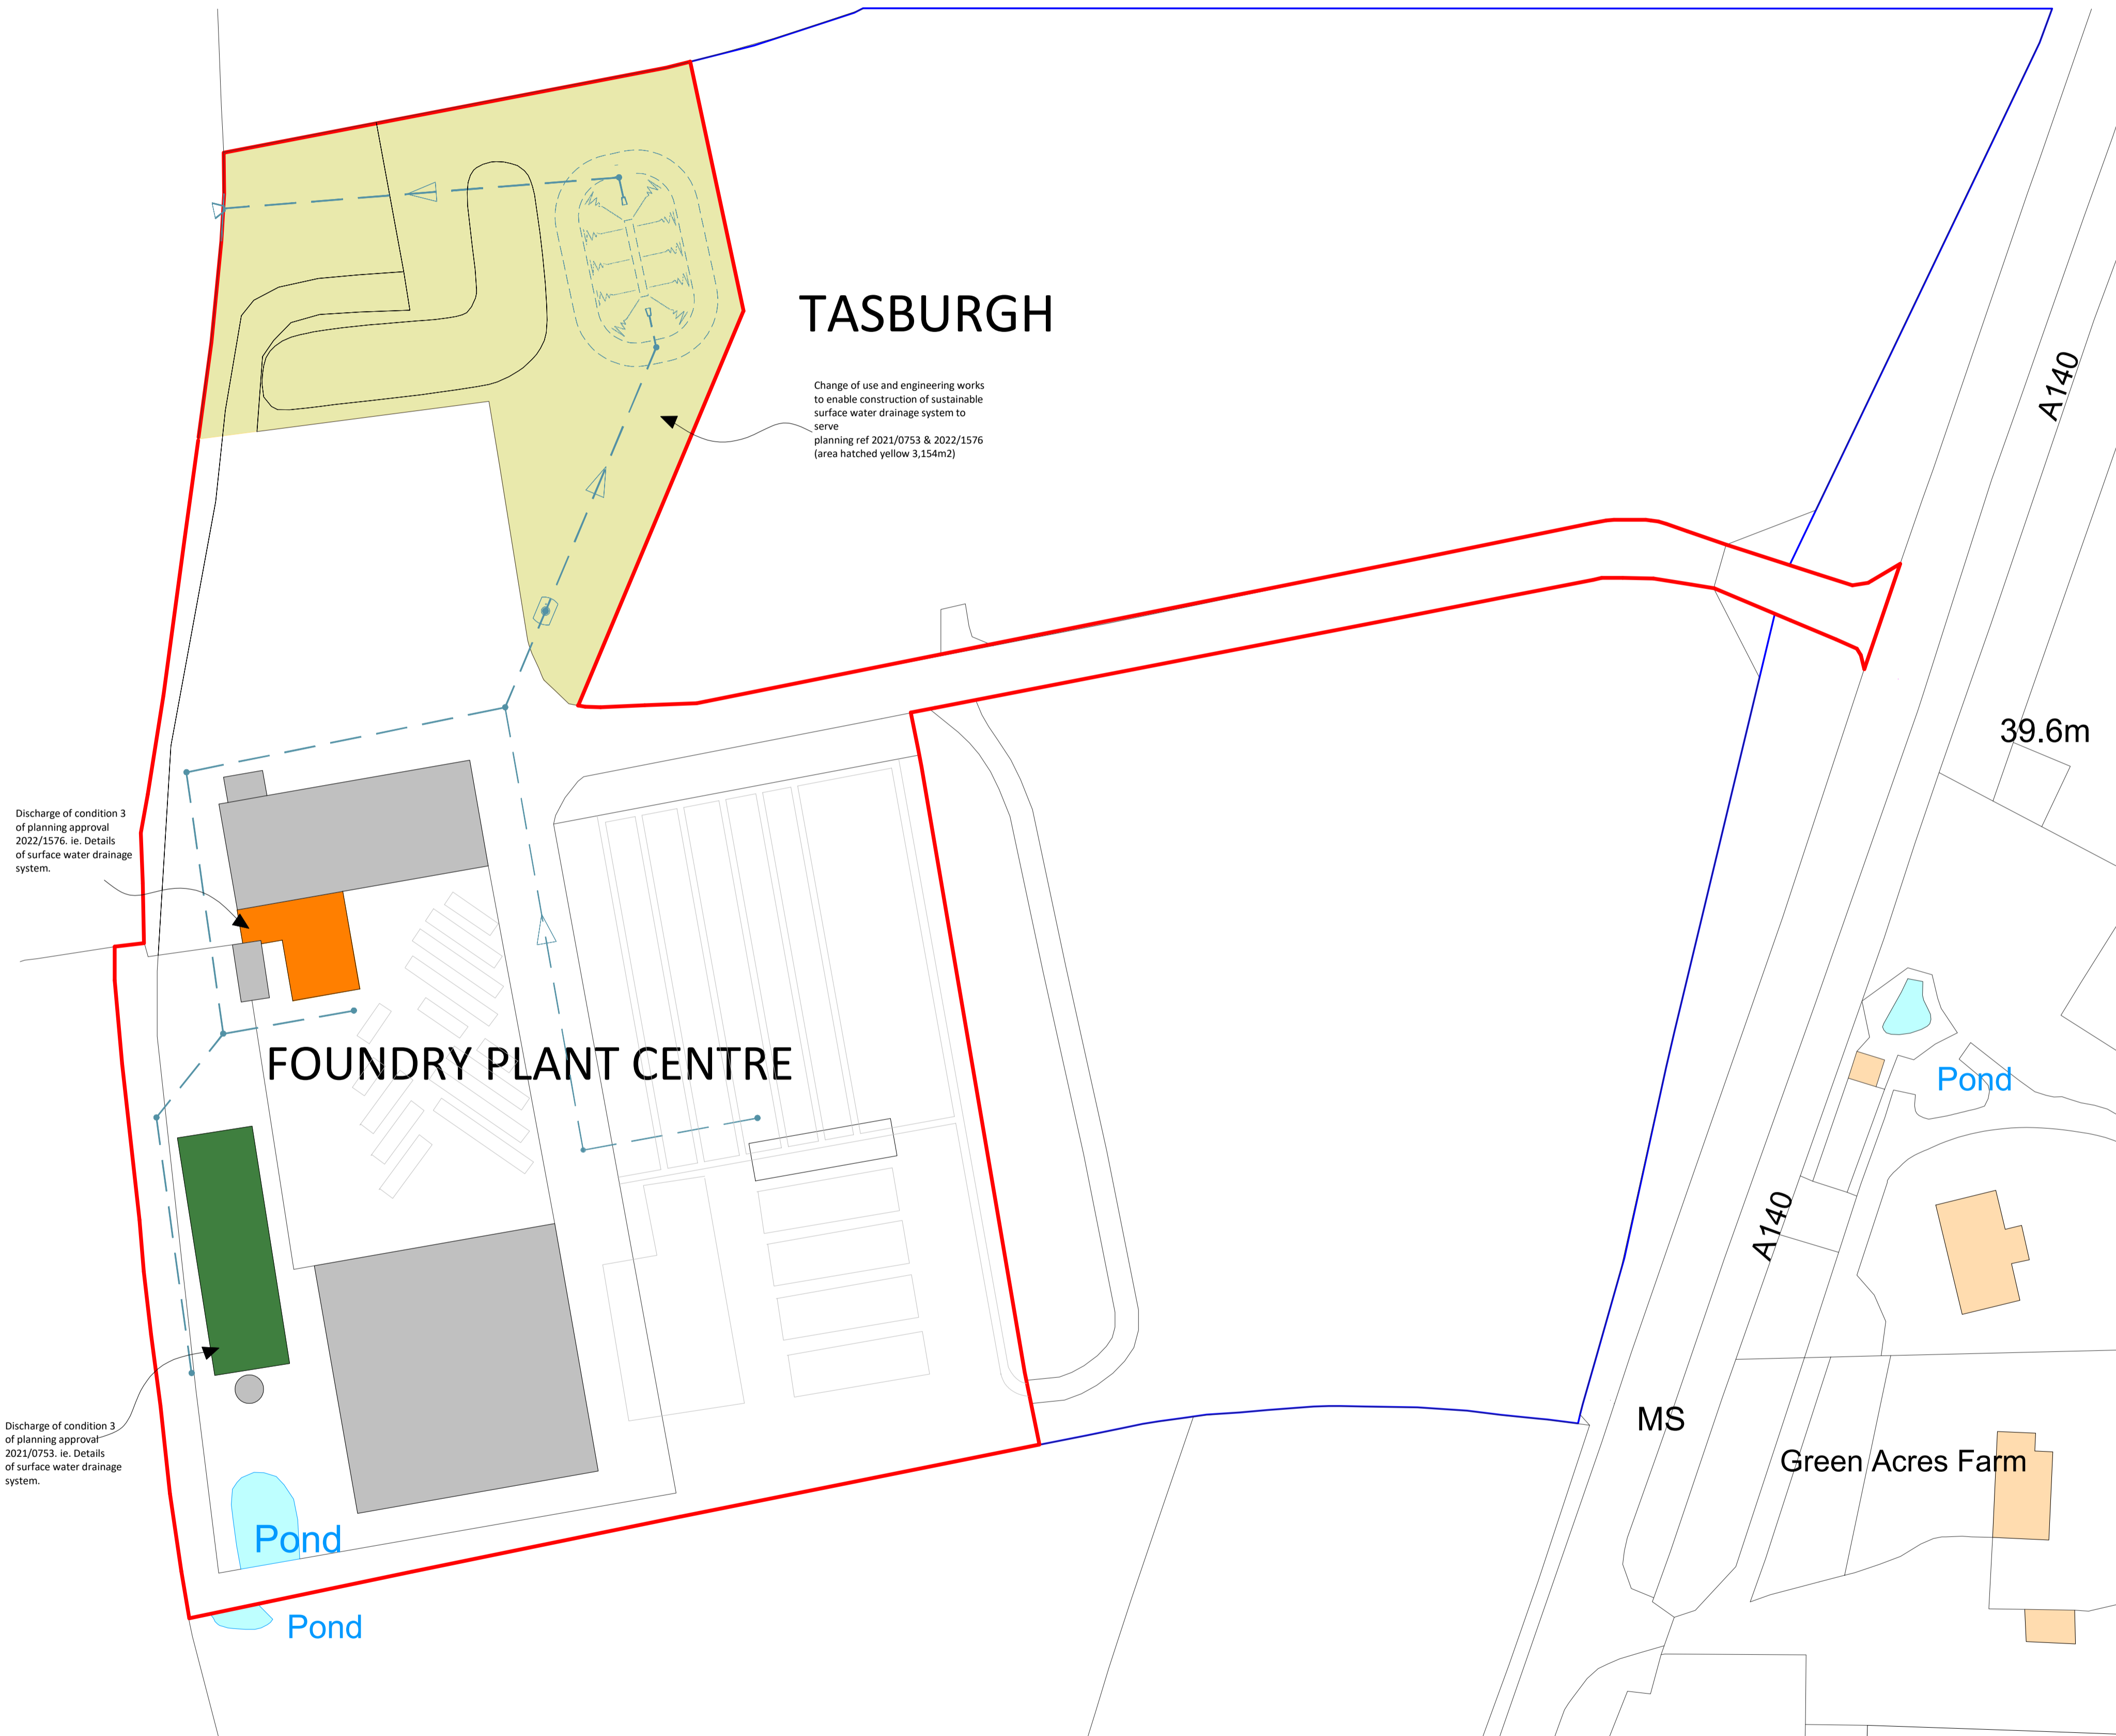


# Change of Use and Engineering Works to Allow for Condition 3 (Surface Water Drainage) on Planning approval 2021/0754 & 2022/1576


## Foundry Plant Centre, Ipswich Rd, Tasburgh, Norwich, NR15 1NS

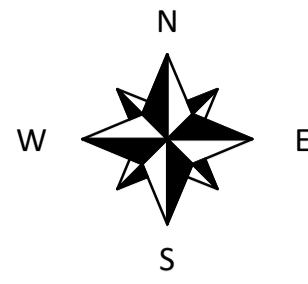


**BLOCK PLAN**

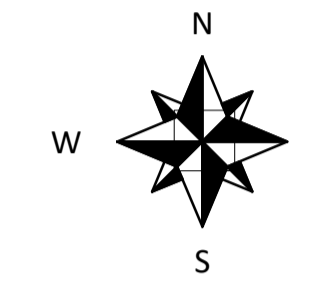

**LOCATION PLAN**

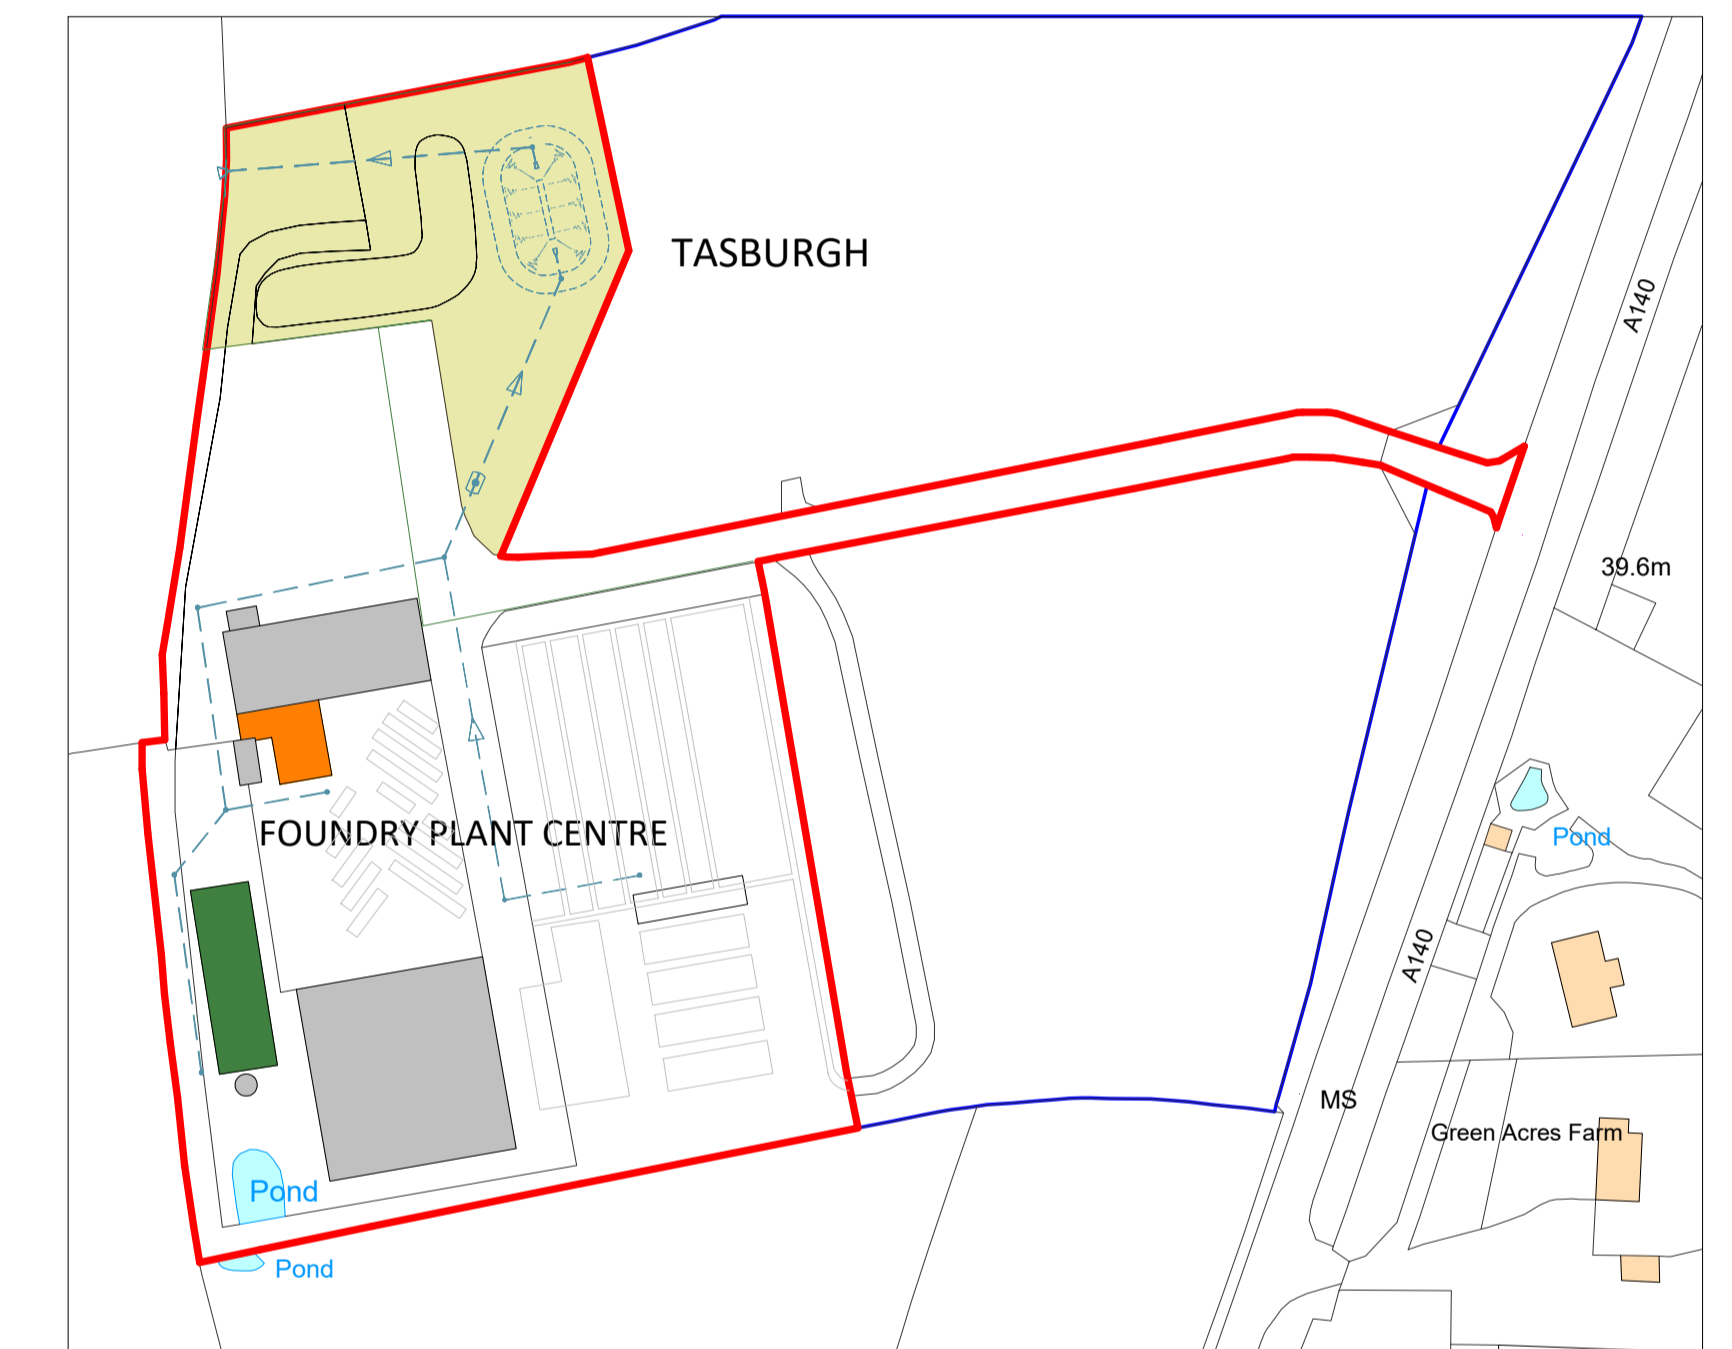

Ordnance Survey, (c) Crown Copyright 2021. All rights reserved. Licence number 100022432

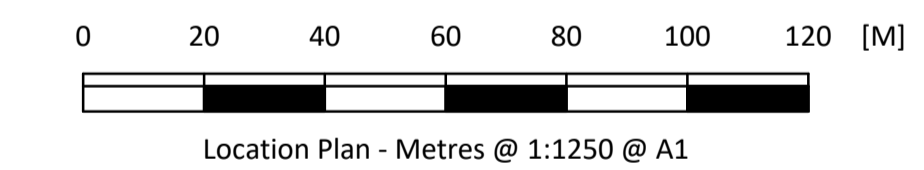

Revised plan ref 1707-1-E Amend 25.04.23  
 Revised plan ref 1707-1-D Amend 23.11.22  
 Revised plan ref 1707-1-C Amend 11.11.22  
 Revised plan ref 1707-1-B Client amend 08.08.22

**K GARNHAM DESIGN**

01603 616884 • www.kgarnham.co.uk  
 info@kgarnham.co.uk

<b>Project -</b> Proposed drainage system Foundry Plant Centre, Ipswich Road, Tasburgh, NR15 1NS.	<b>Client -</b> Mr P Stevenson	<b>Scale -</b> as dwg	<b>Drawing Number -</b> 1707
		<b>Drawn By -</b> KGG	<b>Sheet Number -</b> 1
		<b>Date -</b> 01.09.2021	<b>Revision Number -</b> E

© This drawing is the copyright of Garnham Design  
 K Garnham Design is a trading name of Garnham Limited. Registered Office: The Office, 50 Leominster Road, Norwich, NR1 4JW.  
 Registered in England: No 8729978. VAT No: 178 4704 75.