


PROPOSED GROUND FLOOR LAYOUT

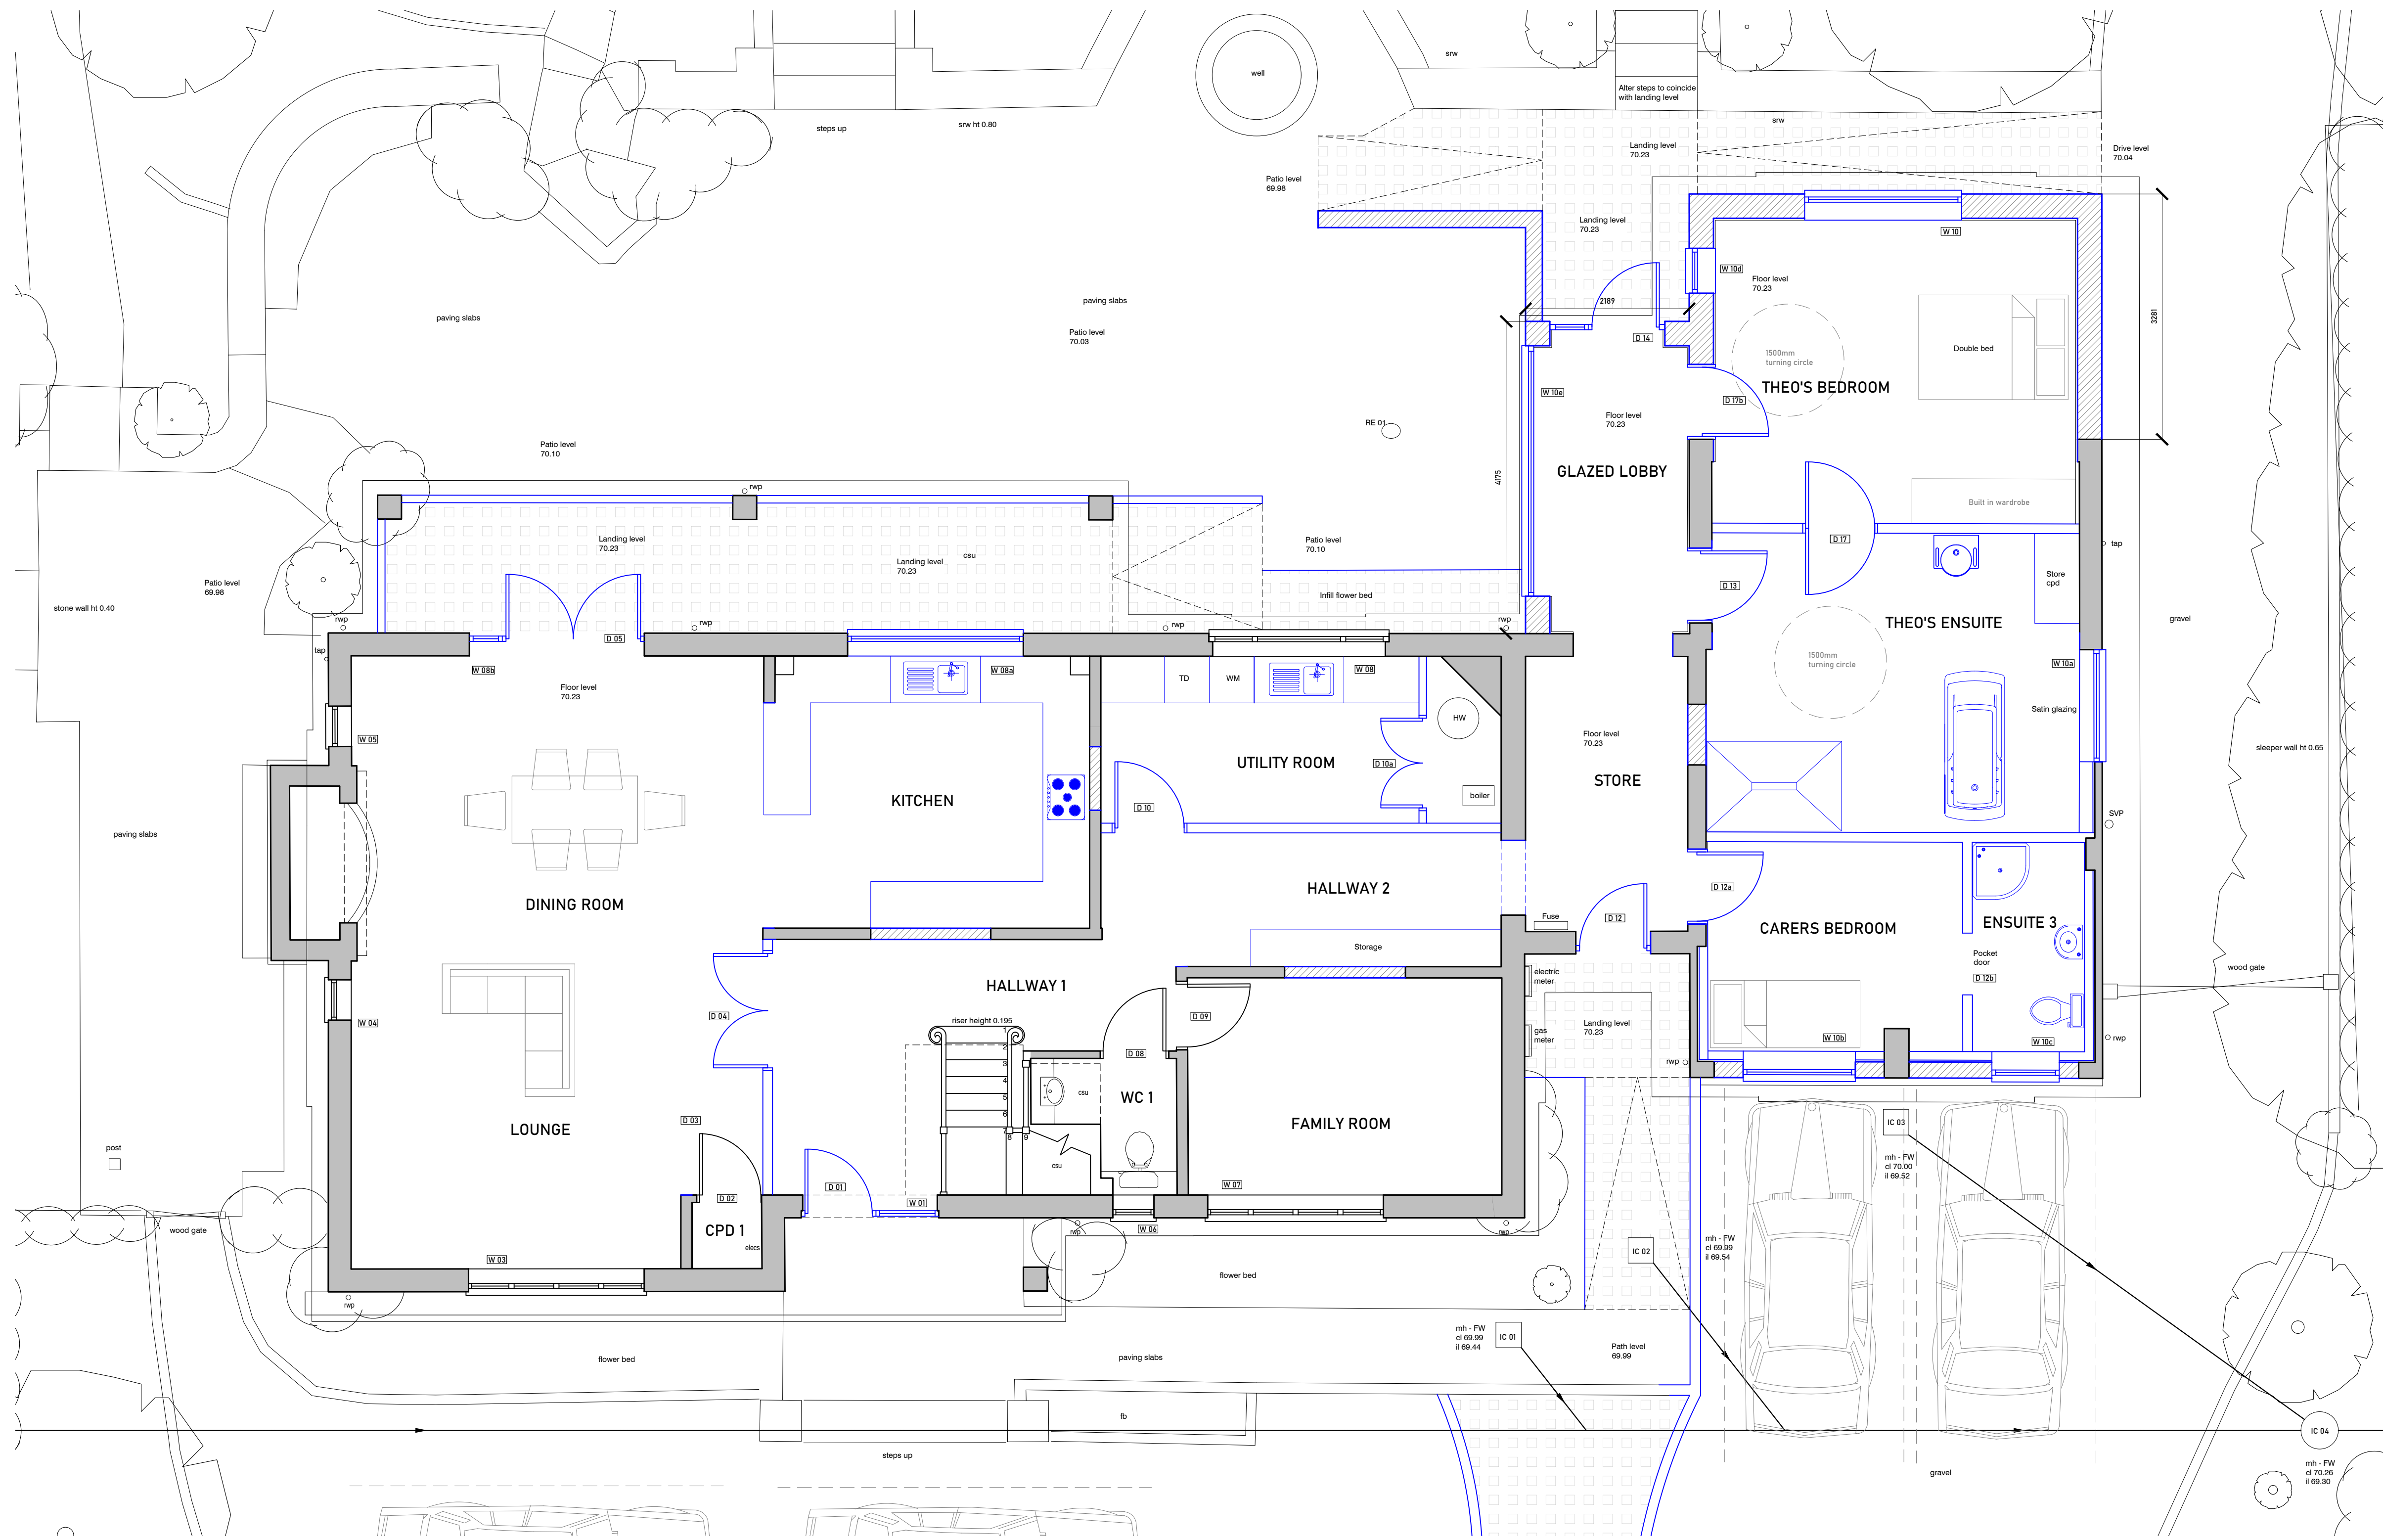

ITEMS IN BLUE ARE PROPOSED


adaptation design ltd.
Specialist architecture, surveys and design for disabled people.

4 Carters Row, Hatfield, Hertfordshire, AL9 5NB
Tel: 020 8492 1617 Email: office@adaptationdesign.co.uk
Website: www.adaptationdesign.co.uk

Address
Whispers, Chatter Alley, Dogmersfield, Hants, RG27 8SS

Drawing
PLANNING - Proposed Ground Floor Layout

Client
TC acting by his Deputy Anna Bond c/o Field Fisher LLP

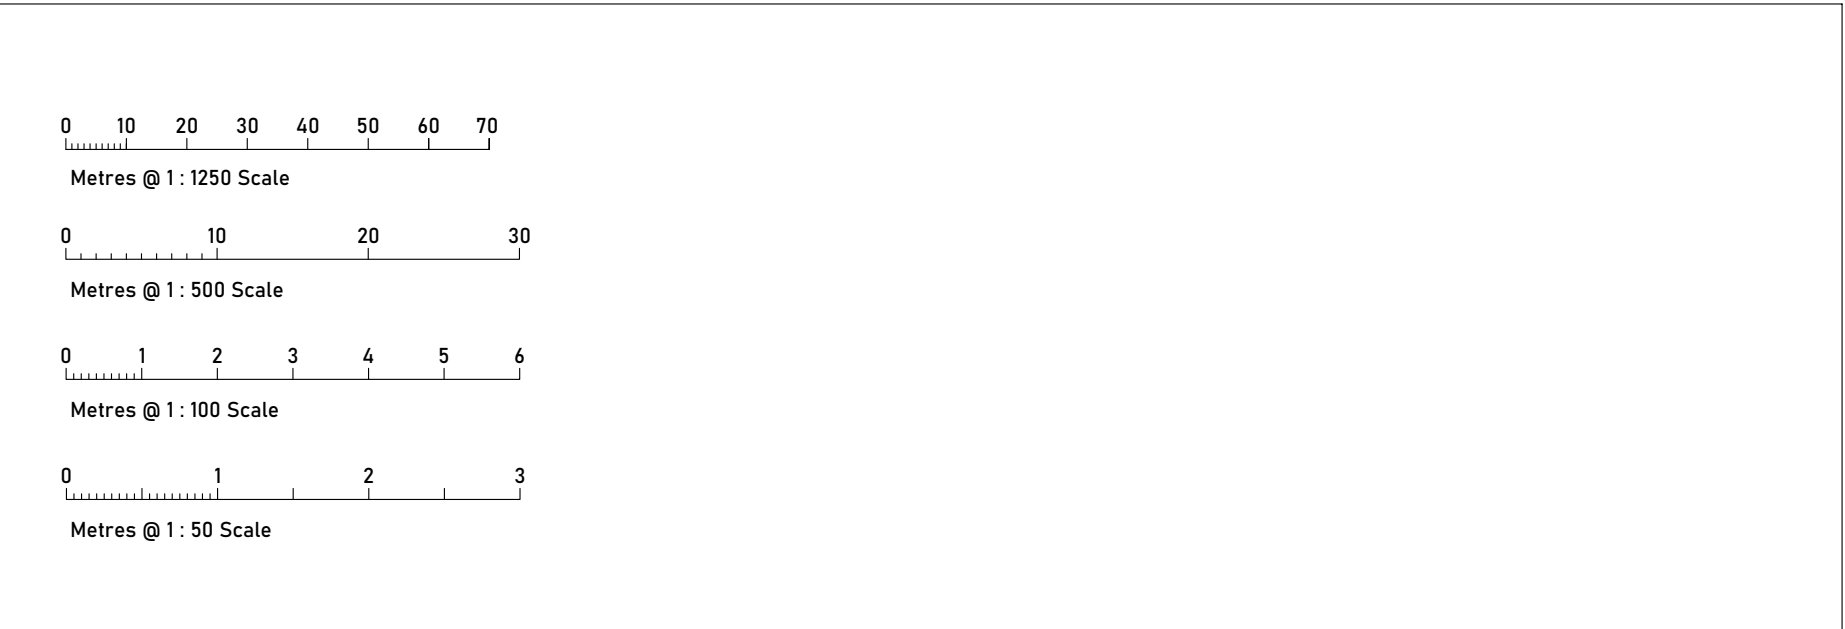

Revision

306 27.04.23	Planning issue
306A 12.05.23	Proposed parking provisions added

Drawing No.
5909 / 306

Scale	Date
1:50 @ A1	MAY 23
Drawn By	Revision
DNT	A