
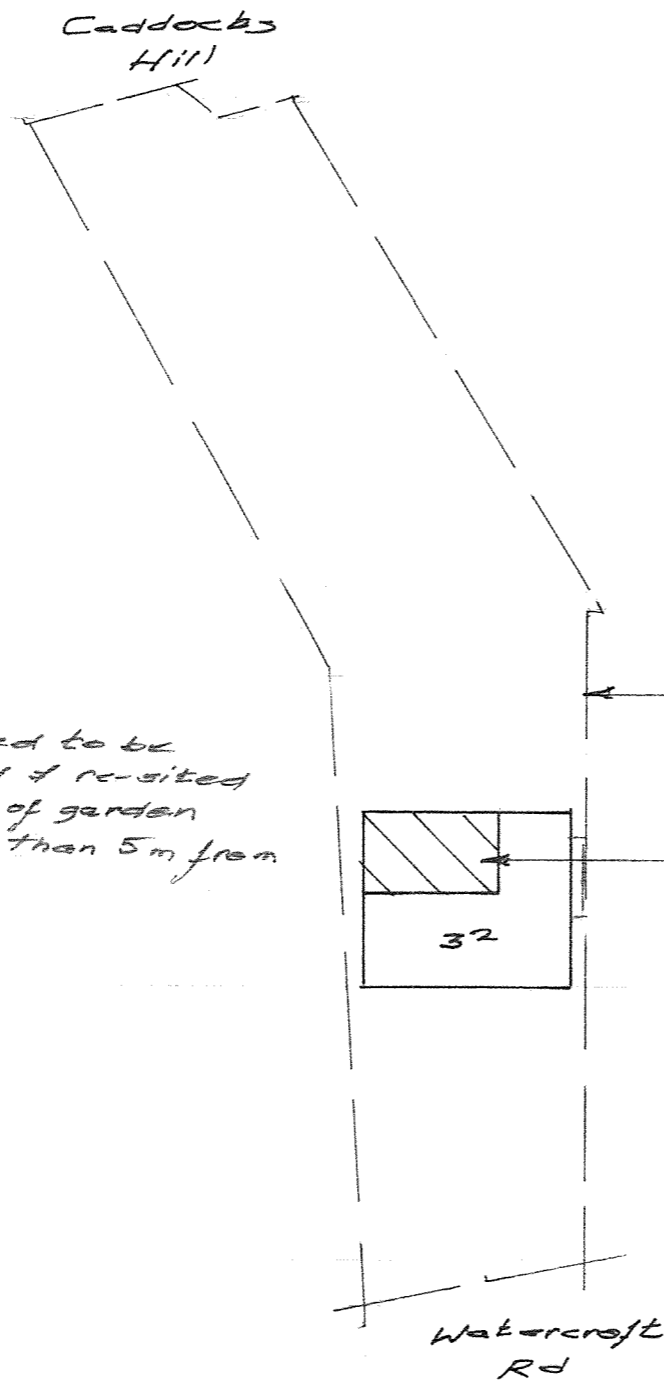
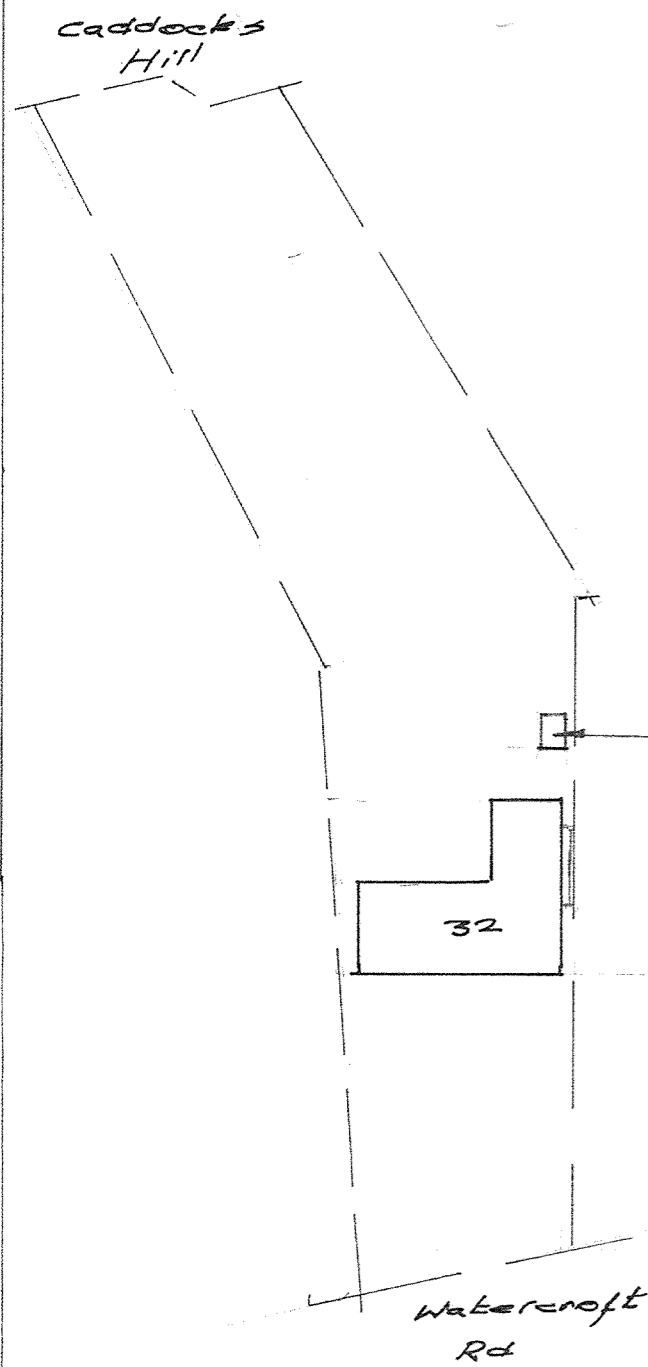


Block plans 1:500

Existing

Proposed


Scale bar (m)

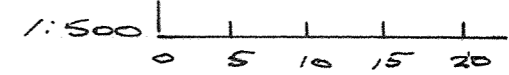

Eng shed to be removed & re-sited at rear of garden (& more than 5m from house)

Boundary line

Proposed extension

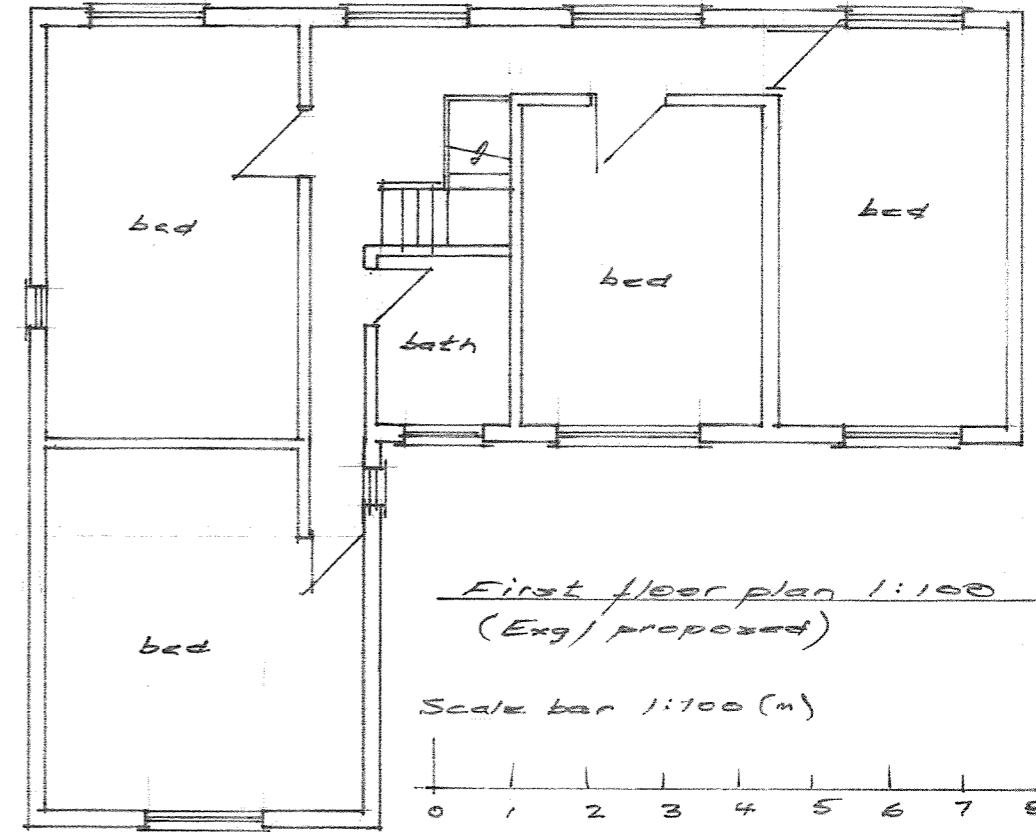

First floor plan 1:100 (Eng/ proposed)

Scale bar 1:100 (m)



Mr D. Thompson

32 Watercroft Road  
Halstead Kent

Block plans & first floor plan

1:500

NR/1