
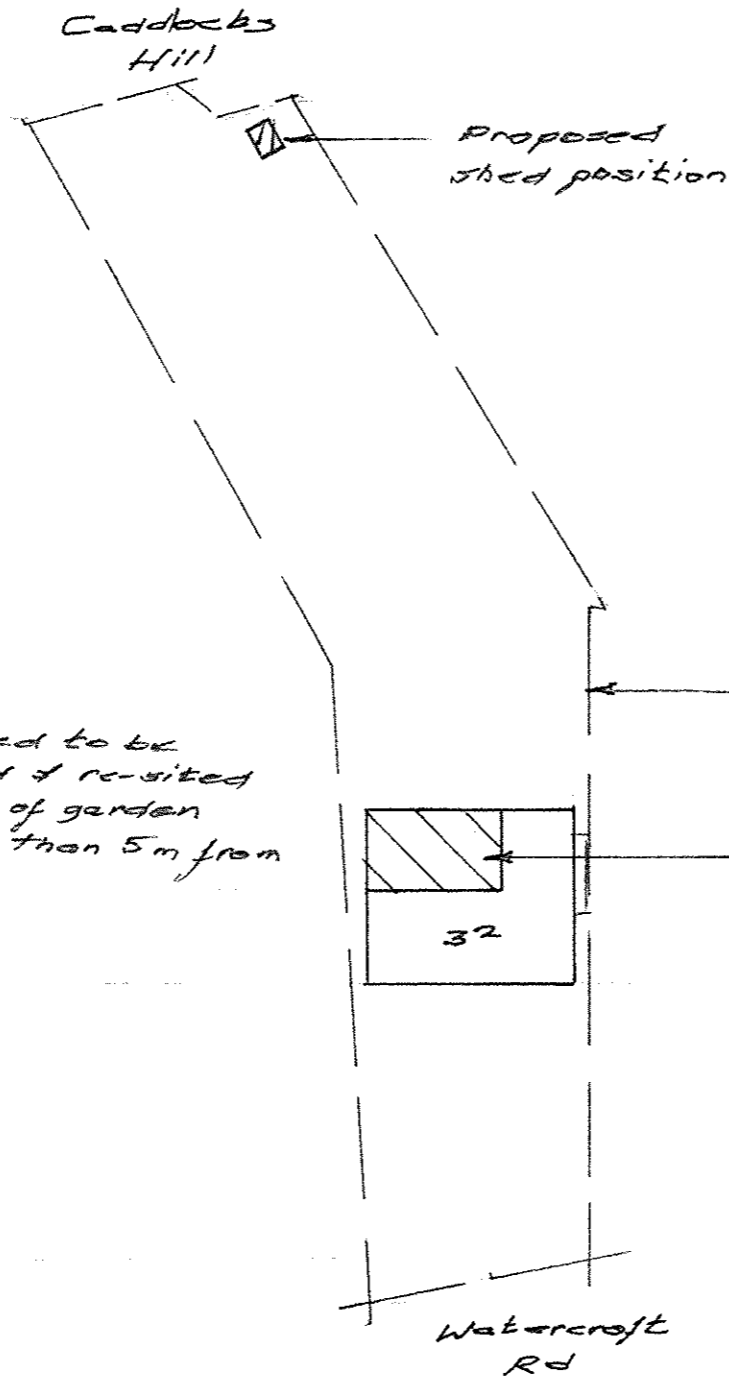
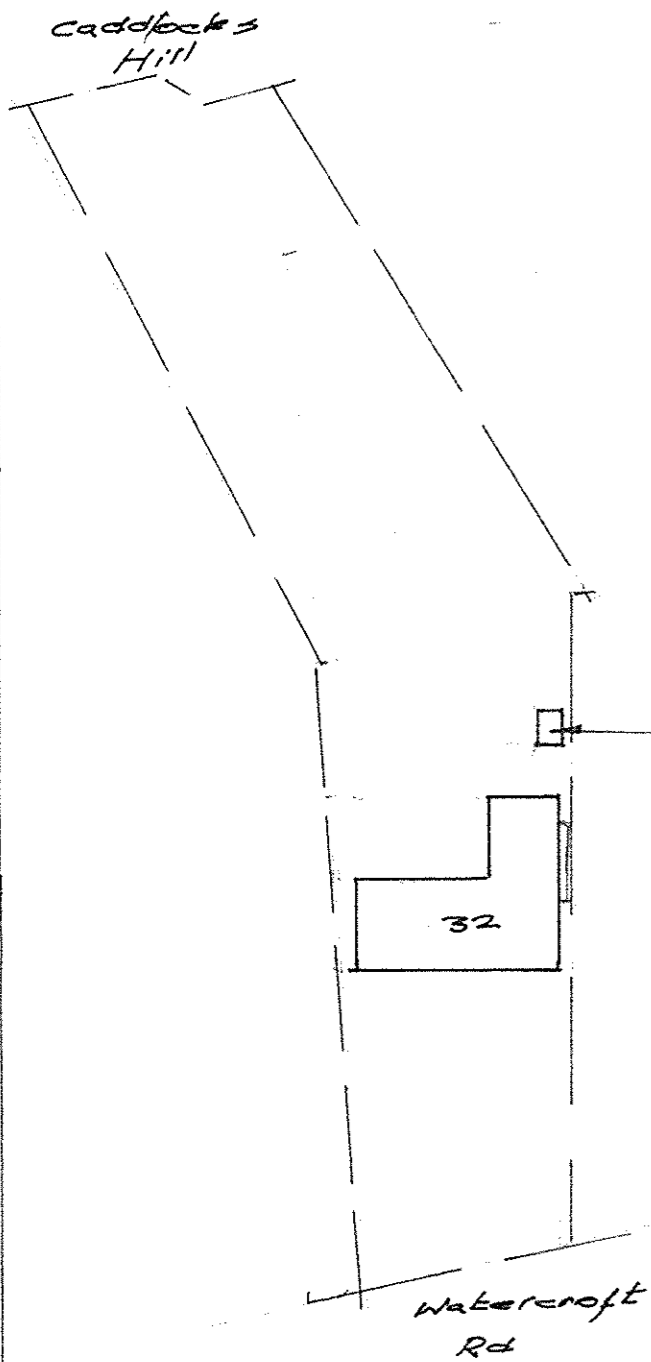


Block plans 1:500


Existing

Proposed

Scale bar (m)

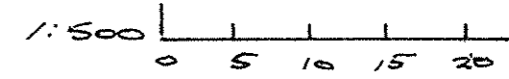


Exg shed to be removed & re-sited at rear of garden (& more than 5m from house)

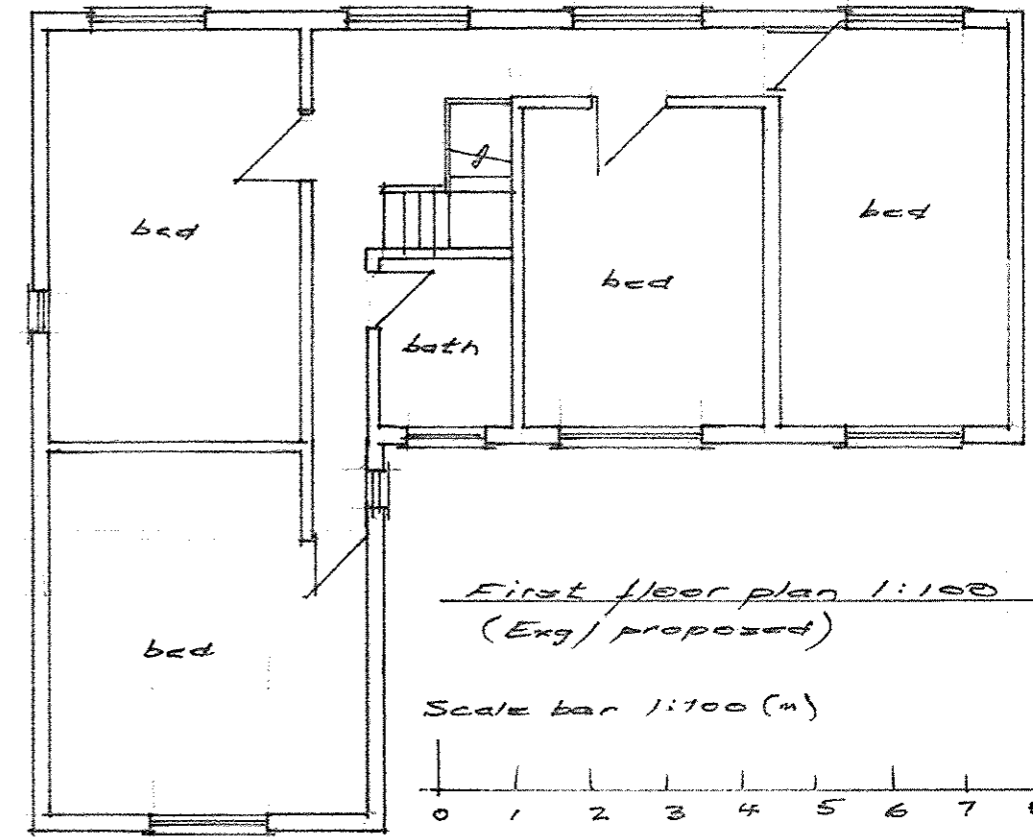

First floor plan 1:100 (Exg/proposed)

Scale bar 1:100 (m)

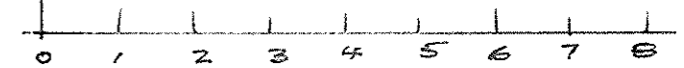

Mr D. Thompson

32 Watercroft Road  
Halstead Kent

Block plans & first floor plan

1:500

WR/1