


Existing & proposed front elevation

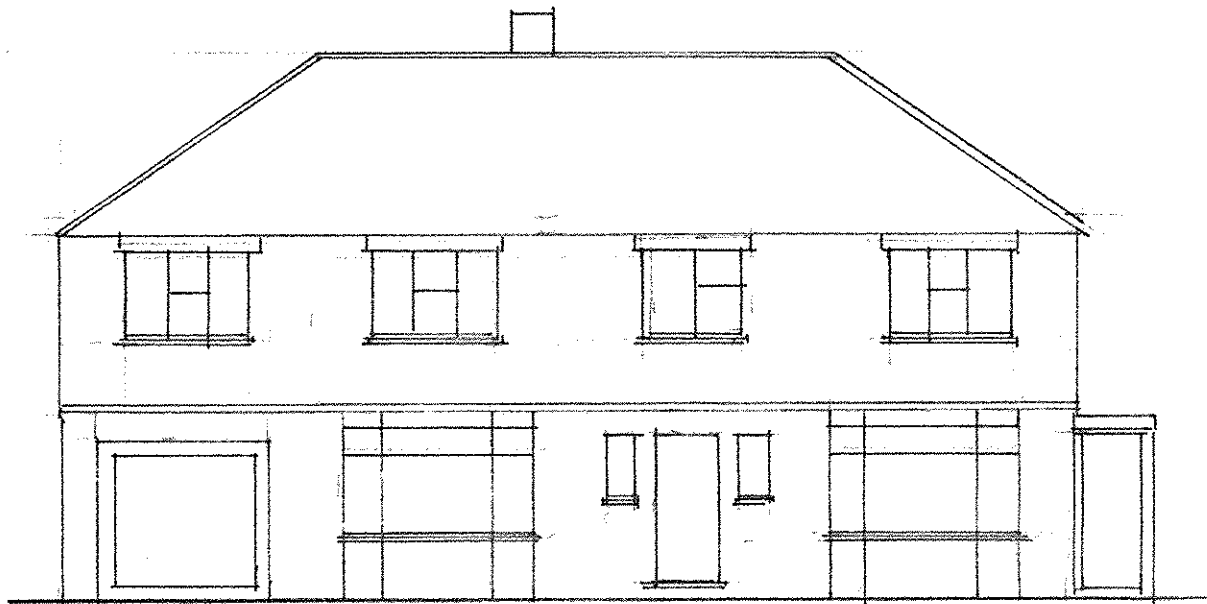

Scale bar (m)
1:100



Mr D. Thompson

32 Watercraft Rd
Halstead Kent

Front elevation

1:100

DWG No.
WB/3