


South Elevation




North Elevation




West Elevation

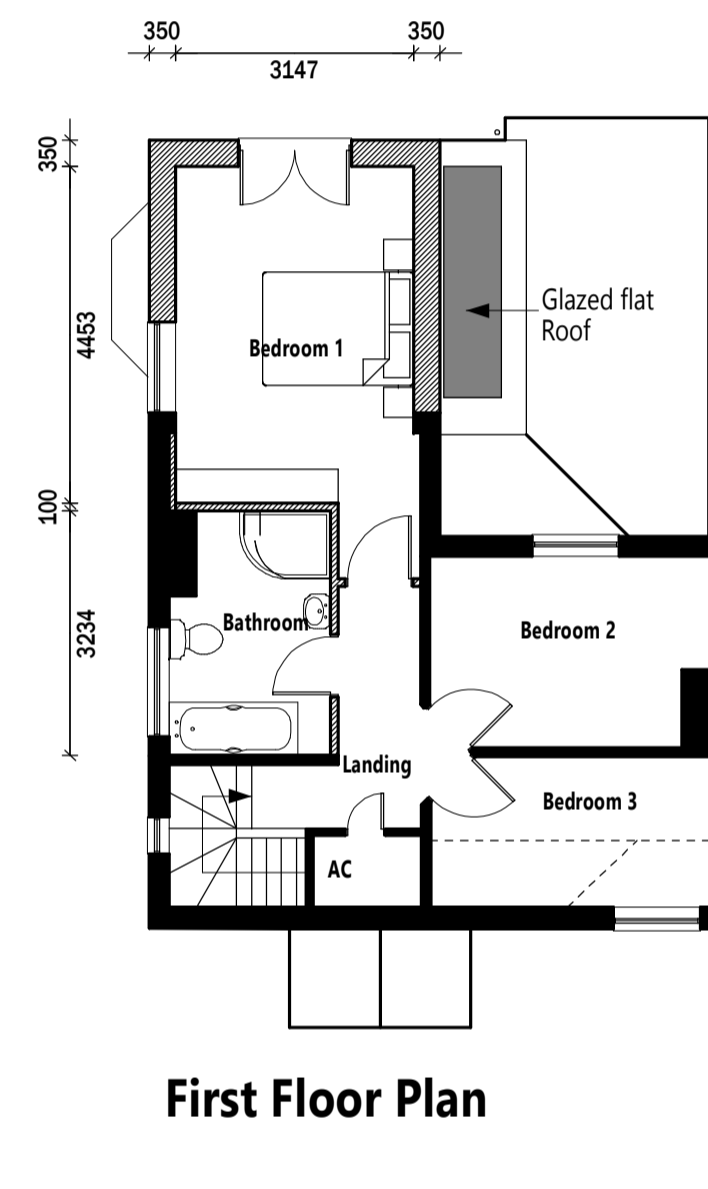

First Floor Plan

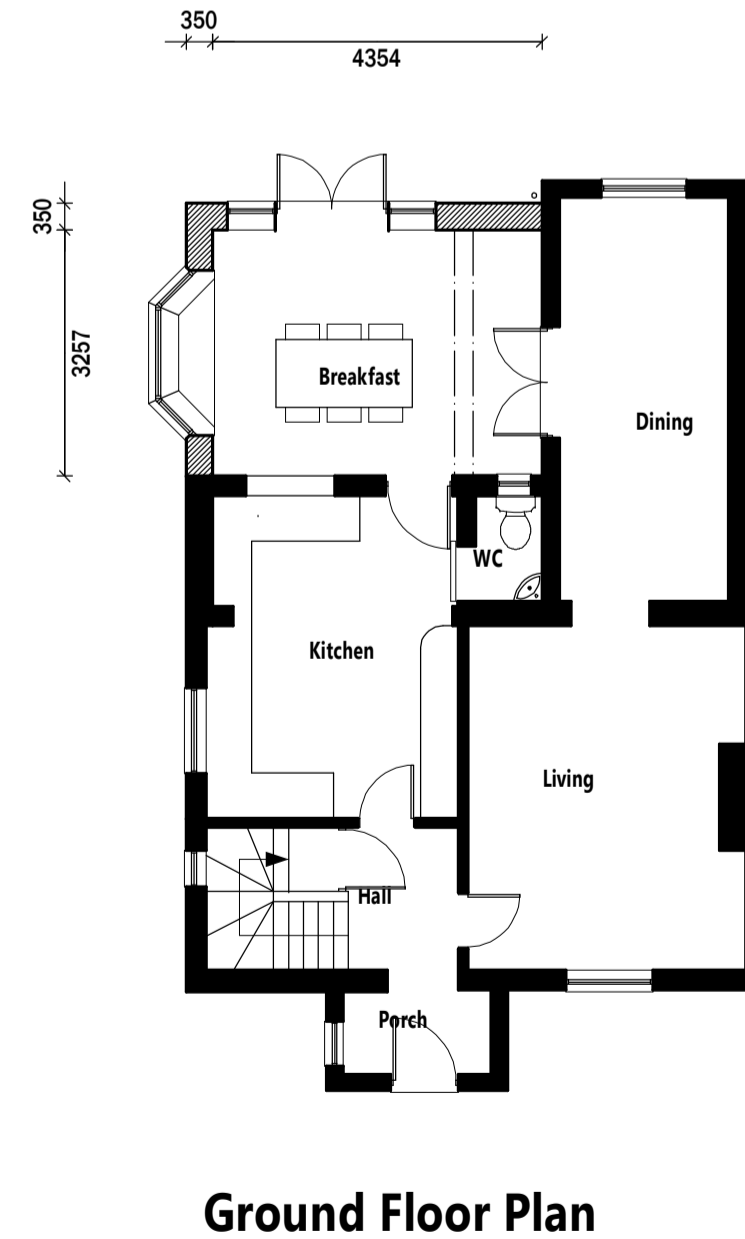

Ground Floor Plan

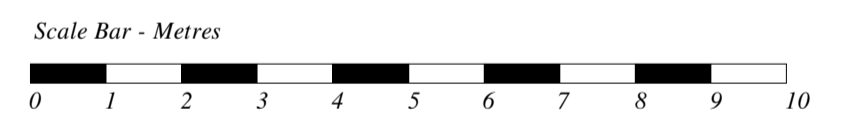

| REVISIONS | |
|--------------|--|
| PROJECT | Proposed Extension & Alterations |
| ADDRESS | 4 Middlewood Cottages, Offton IP8 4RR |
| CLIENT | Steven & Crystal Monk |
| DATE | July 2022 |
| SCALE / SIZE | 1:100 / A1 |
| DRAWING | Proposed Scheme Design |
| REFERENCE | LDA-338-02B |

© Let's Design Architecture Limited 

