


A3 TREE PROTECTION SIGNS TO BE SECURED ONTO FENCING FACING INTO SITE EVERY 5 METRES

**Facilitative works:
Micro-bore under Hedge 1 (H1) to install water mains.**

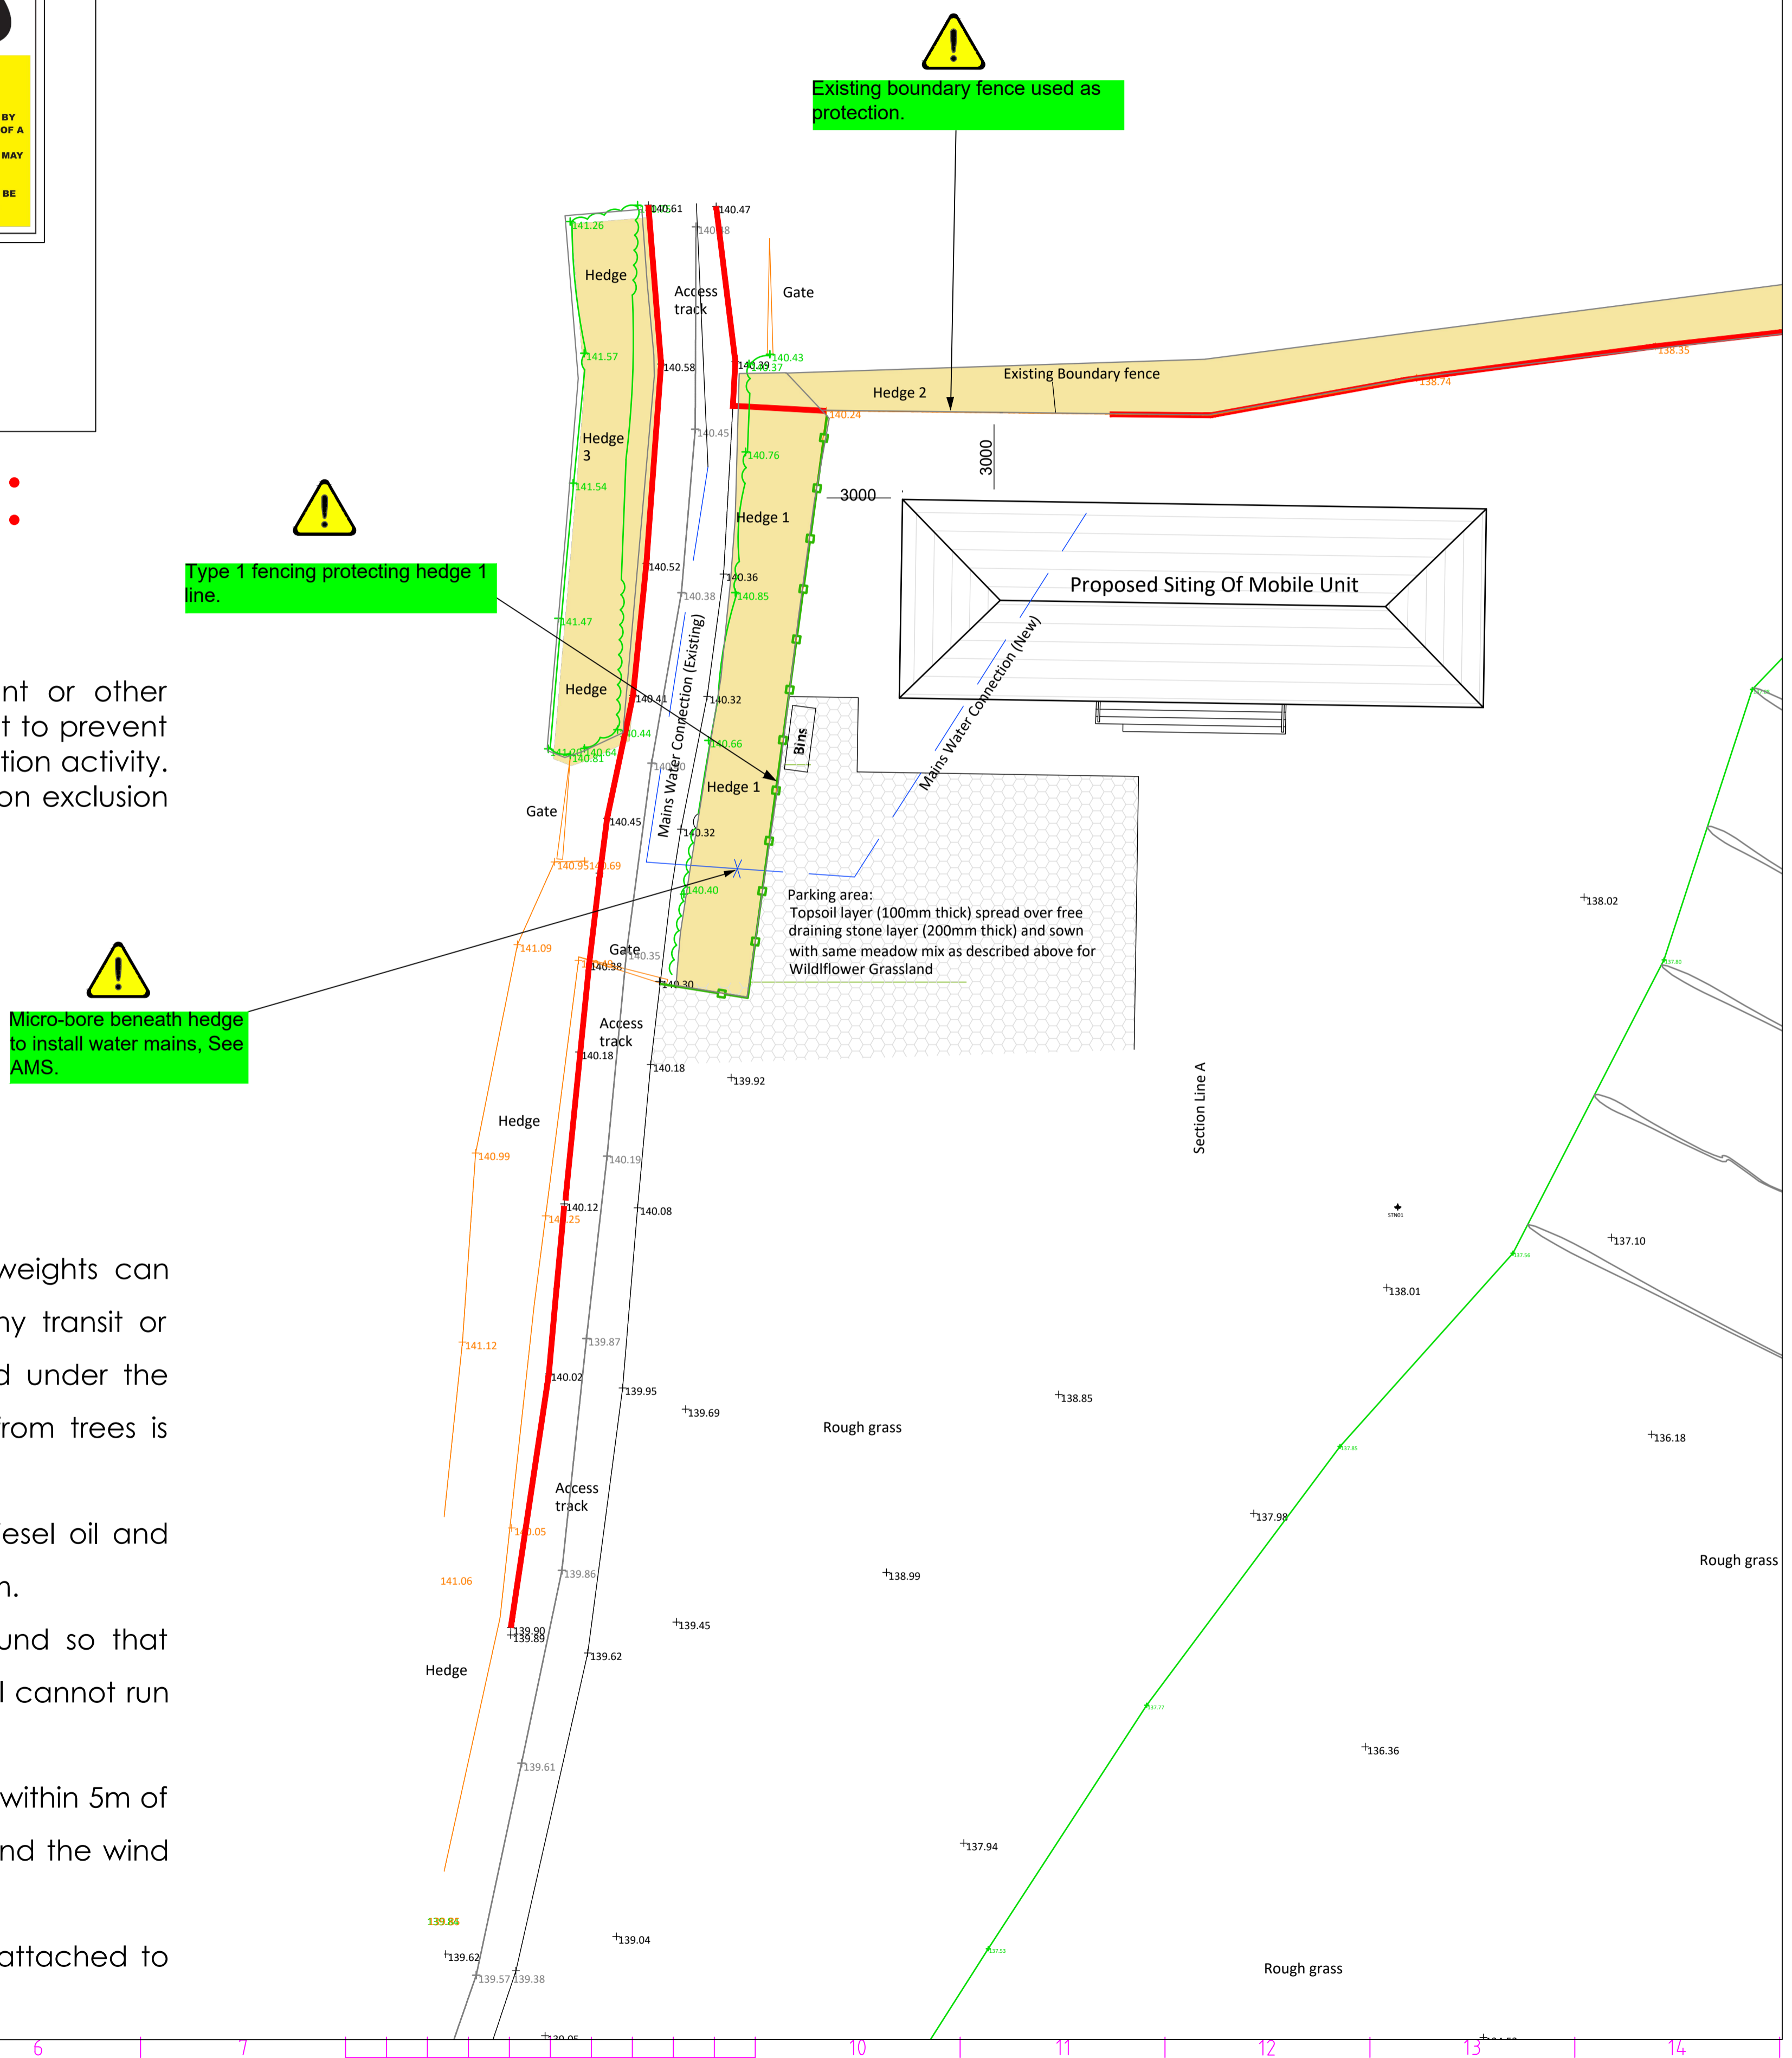

Tree Survey Key

- 'A' category Tree
- 'B' category Tree
- 'C' category Tree
- 'U' category Tree
- Dashed Tree Removal Required
- Construction Exclusion Zone (CEZ) No access permitted
- Type I Tree Protection Fence (See Insert) 3.5 meter panels
- Root Protection Area
- ! Refer to AMS

See report for definitions

tree protection measures: issue to contractor

The protection barriers must be in place before any materials, plant or other machinery is bought onto the site. The barriers must be sufficiently robust to prevent unauthorised alteration and be braced and facing the area of construction activity. The area separated by the fencing is to be designated as a construction exclusion zone (CEZ), within which the following are prohibited:

- excavations to existing ground
- changes in levels
- storage of materials
- transit of machinery
- or any other activity causing ground damage

In addition:

- Ensure wide or tall loads or plant with booms, jibs and counterweights can operate without coming into contact with the tree canopies. Any transit or traverse of plant in close proximity to trees should be conducted under the supervision of a banksman to ensure that adequate clearance from trees is maintained at all times.
- Material which will contaminate the soil, e.g. concrete mixings, diesel oil and vehicle washings, should not be discharged within 10m of a tree stem.
- It is essential that allowance be made for the slope of the ground so that damaging materials such as concrete washings, mortar or diesel oil cannot run towards trees.
- Fires should not be lit in a position where their flames can extend to within 5m of foliage, branches or trunk. This will depend on the size of the fire and the wind direction.
- Notice boards, telephone cables or other services should not be attached to any part of the trees.

All drawings are subject to Copyright. All dimensions and sizes to be verified by the Contractor on site.

No dimensions are to be scaled from this drawing. Contractors must work to figured dimensions only.

All dimensions are in metres unless otherwise stated.

Drawing No. 23.4227.4.TPP		Rev.	
Drawn by:	DC	Checked by:	SP
Date:	14.04.23	Date:	22.03.23
QMF 34 22.02.11 Issue No. 01			
Date	Revisions		

Devon Tree Services Ltd
Little Acre
Ipplepen
Newton Abbot
TQ12 5TR
Tel: 01803 814041

Site/Project
Lockeys Lane, Seaton

Client
Mr Walton

Drawing Title
Tree Protection Plan

Date 03.23	Scale 1 / 200 at A1
Drawing No. 23.4227.4.TPP	Rev.