


Structure Type : Musketeer lectern

Material : Steel


Size : A3 (single leg)

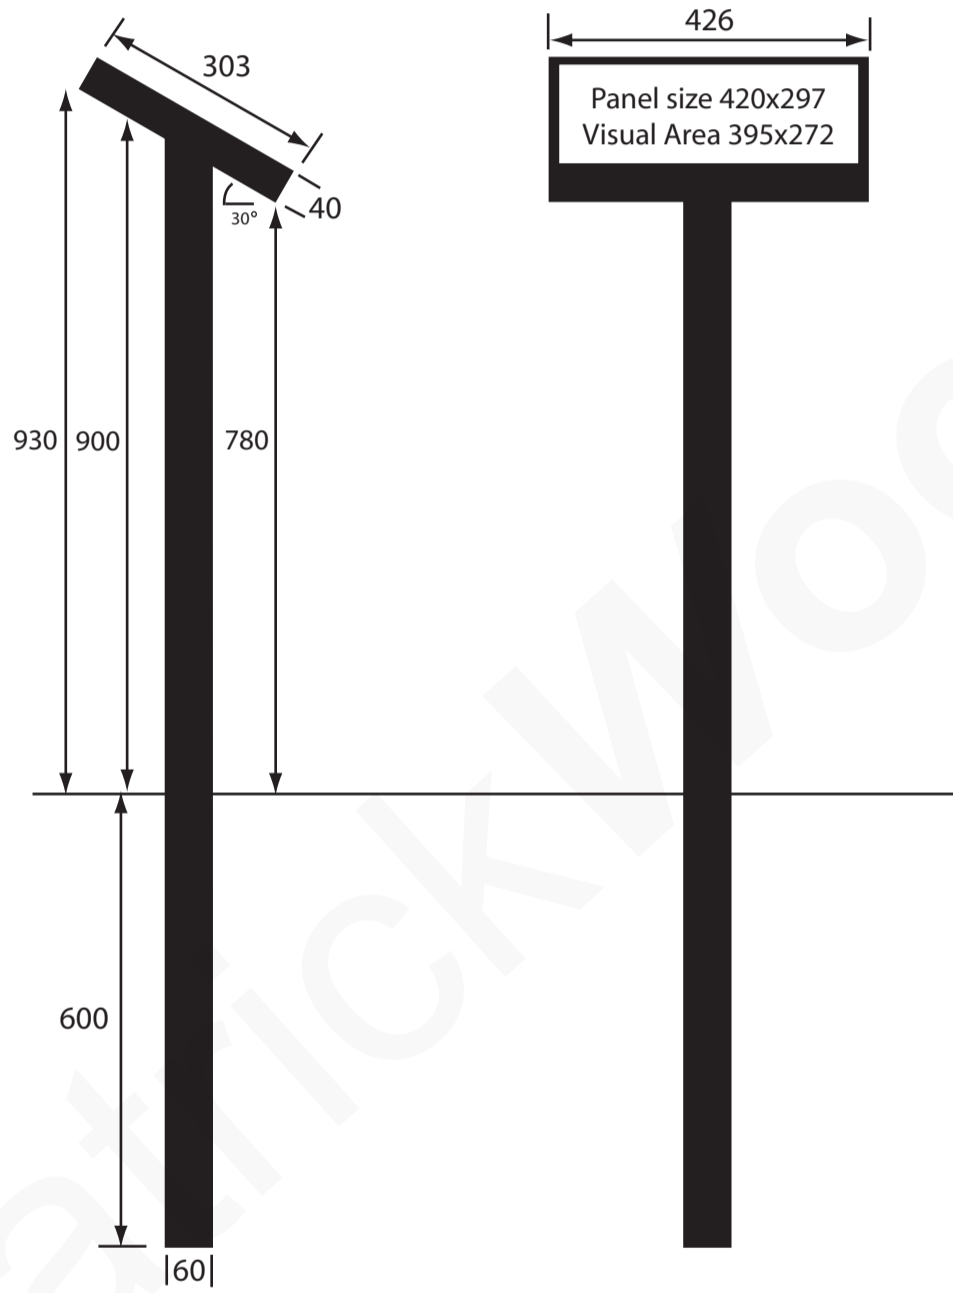

Structure Type : Musketeer lectern

Material : Steel


Size : A3 (twin leg)

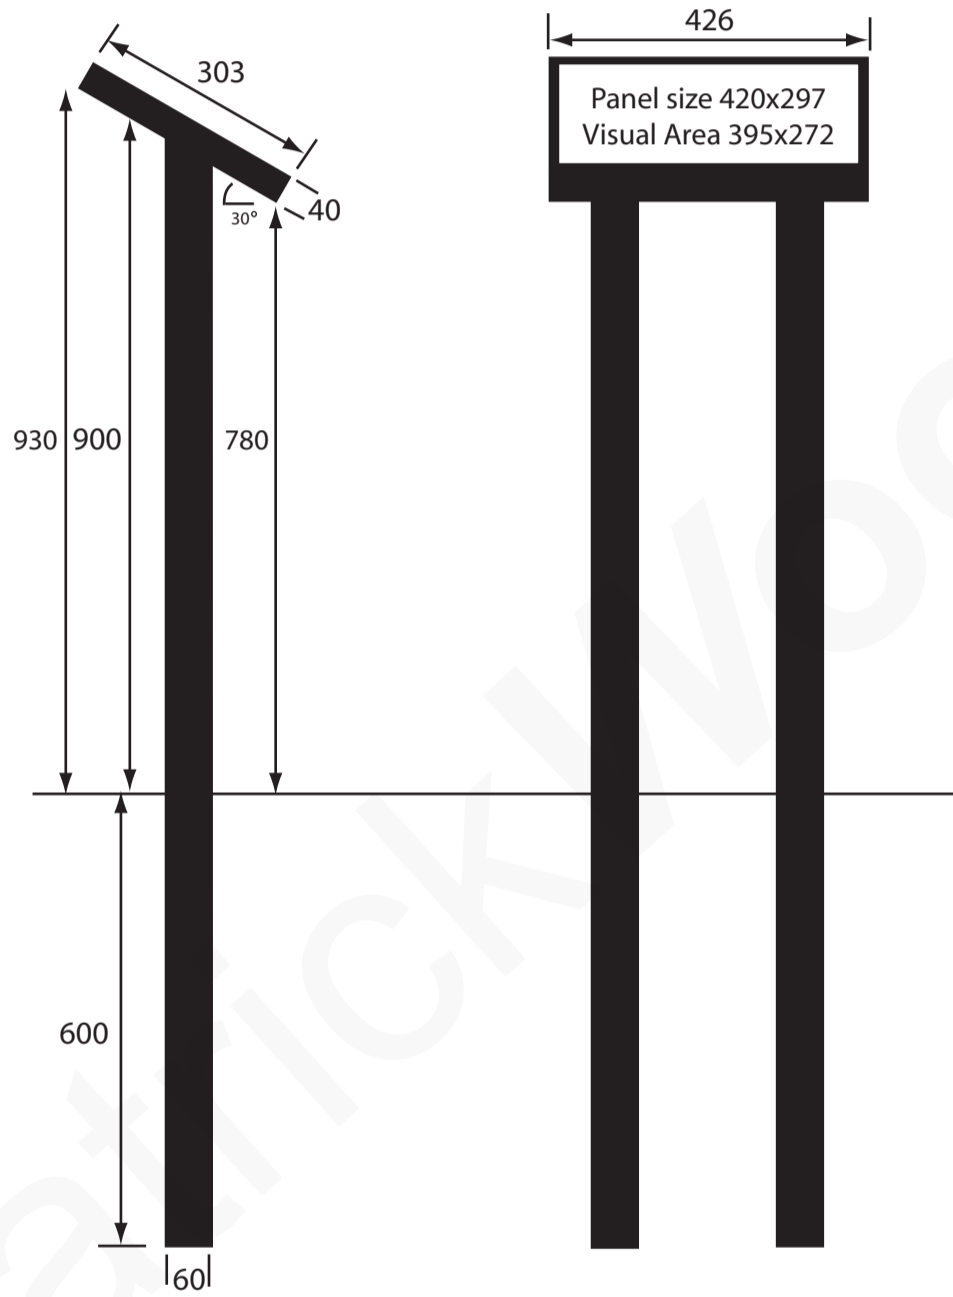

Structure Type : Musketeer lectern

Material : Steel


Size : A2 (single leg)

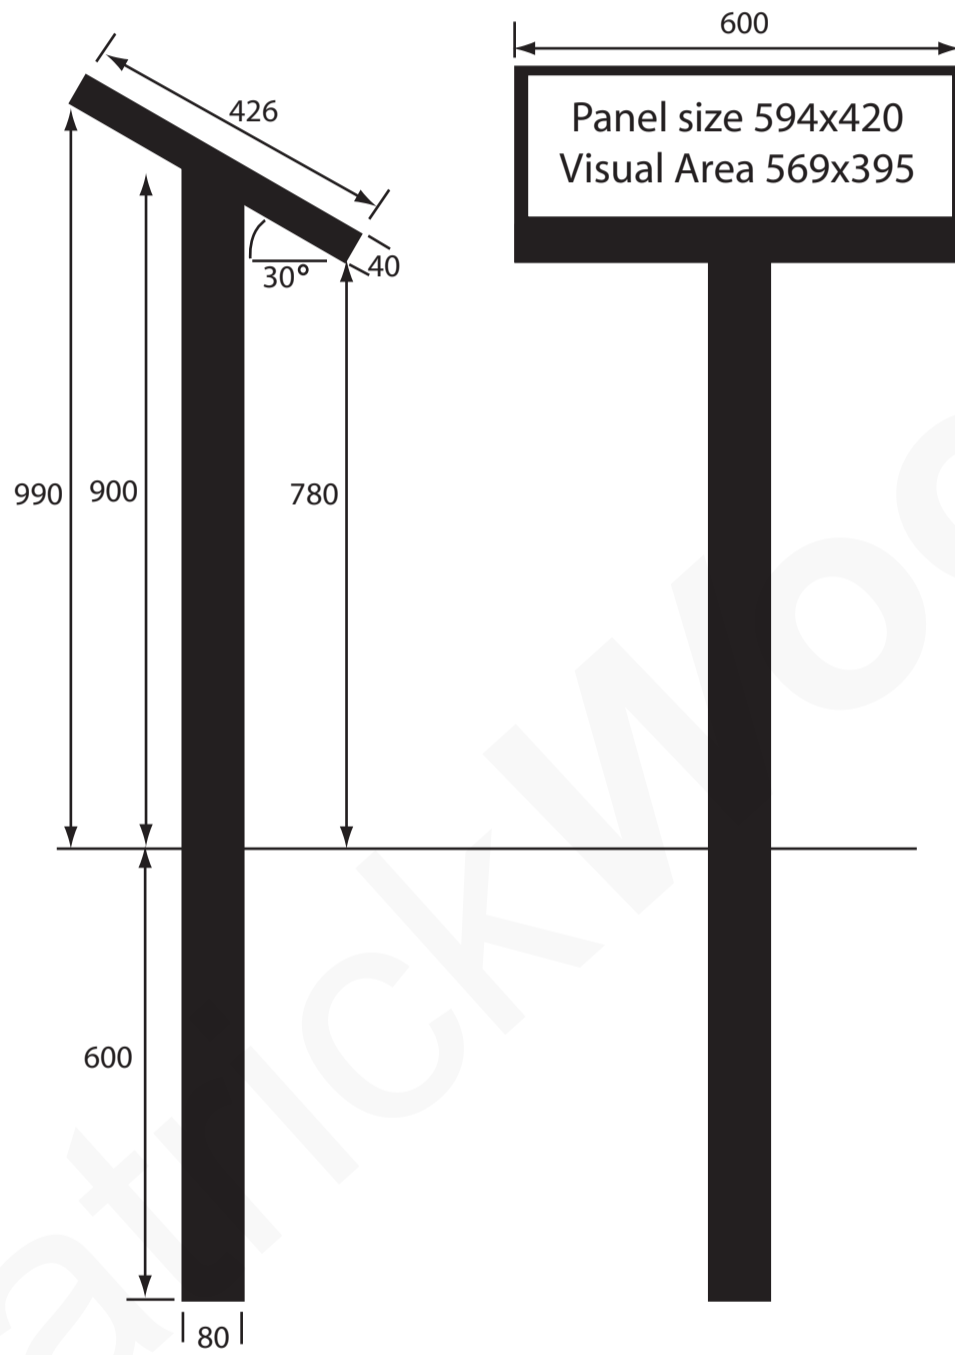

Structure Type : Musketeer lectern

Material : Steel


Size : A2 (twin leg)

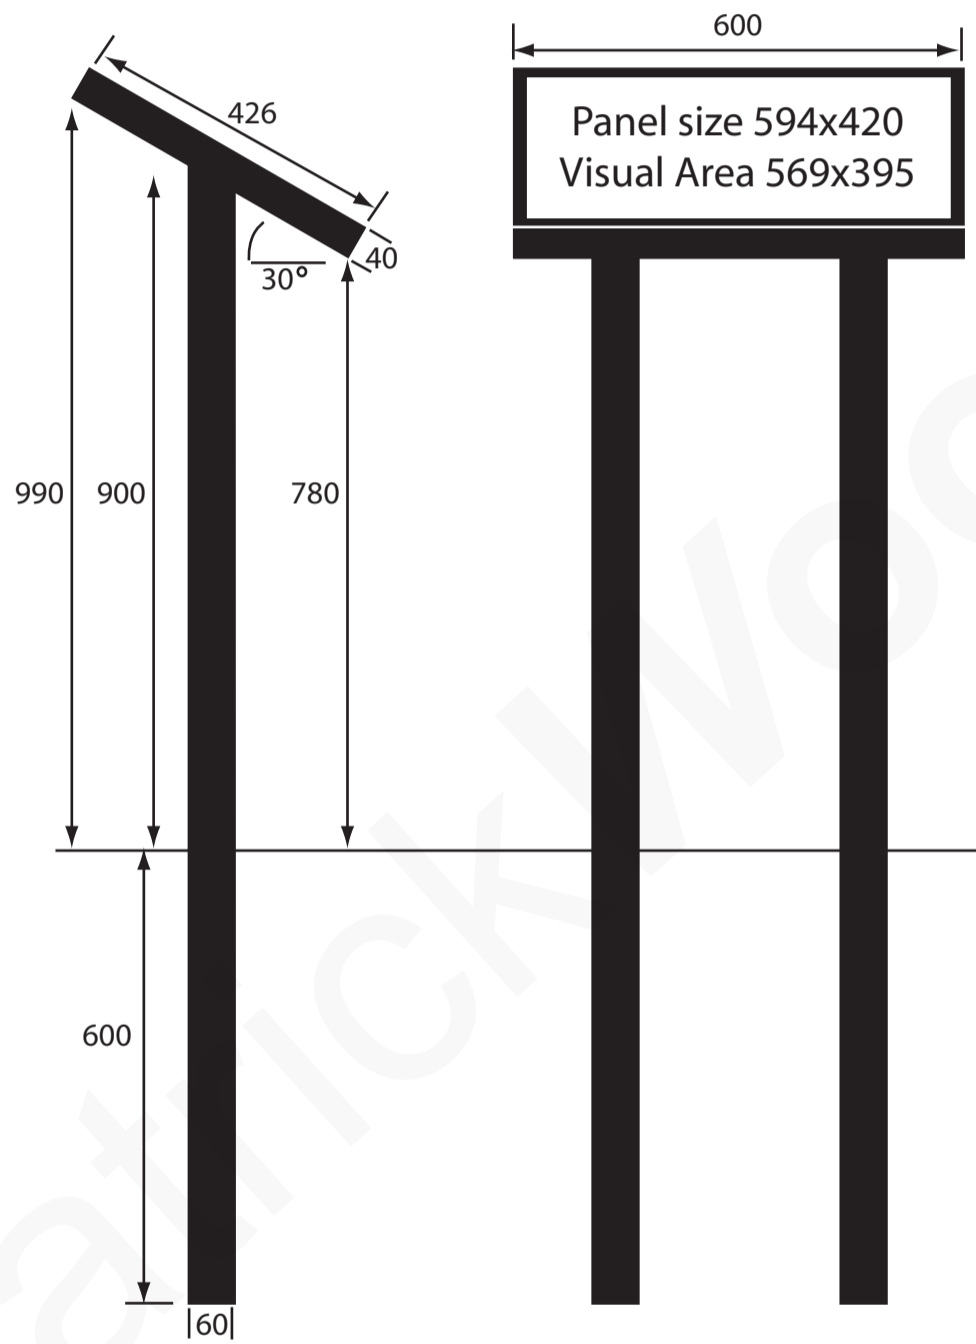

Structure Type : Musketeer lectern

Material : Steel

Size : A1

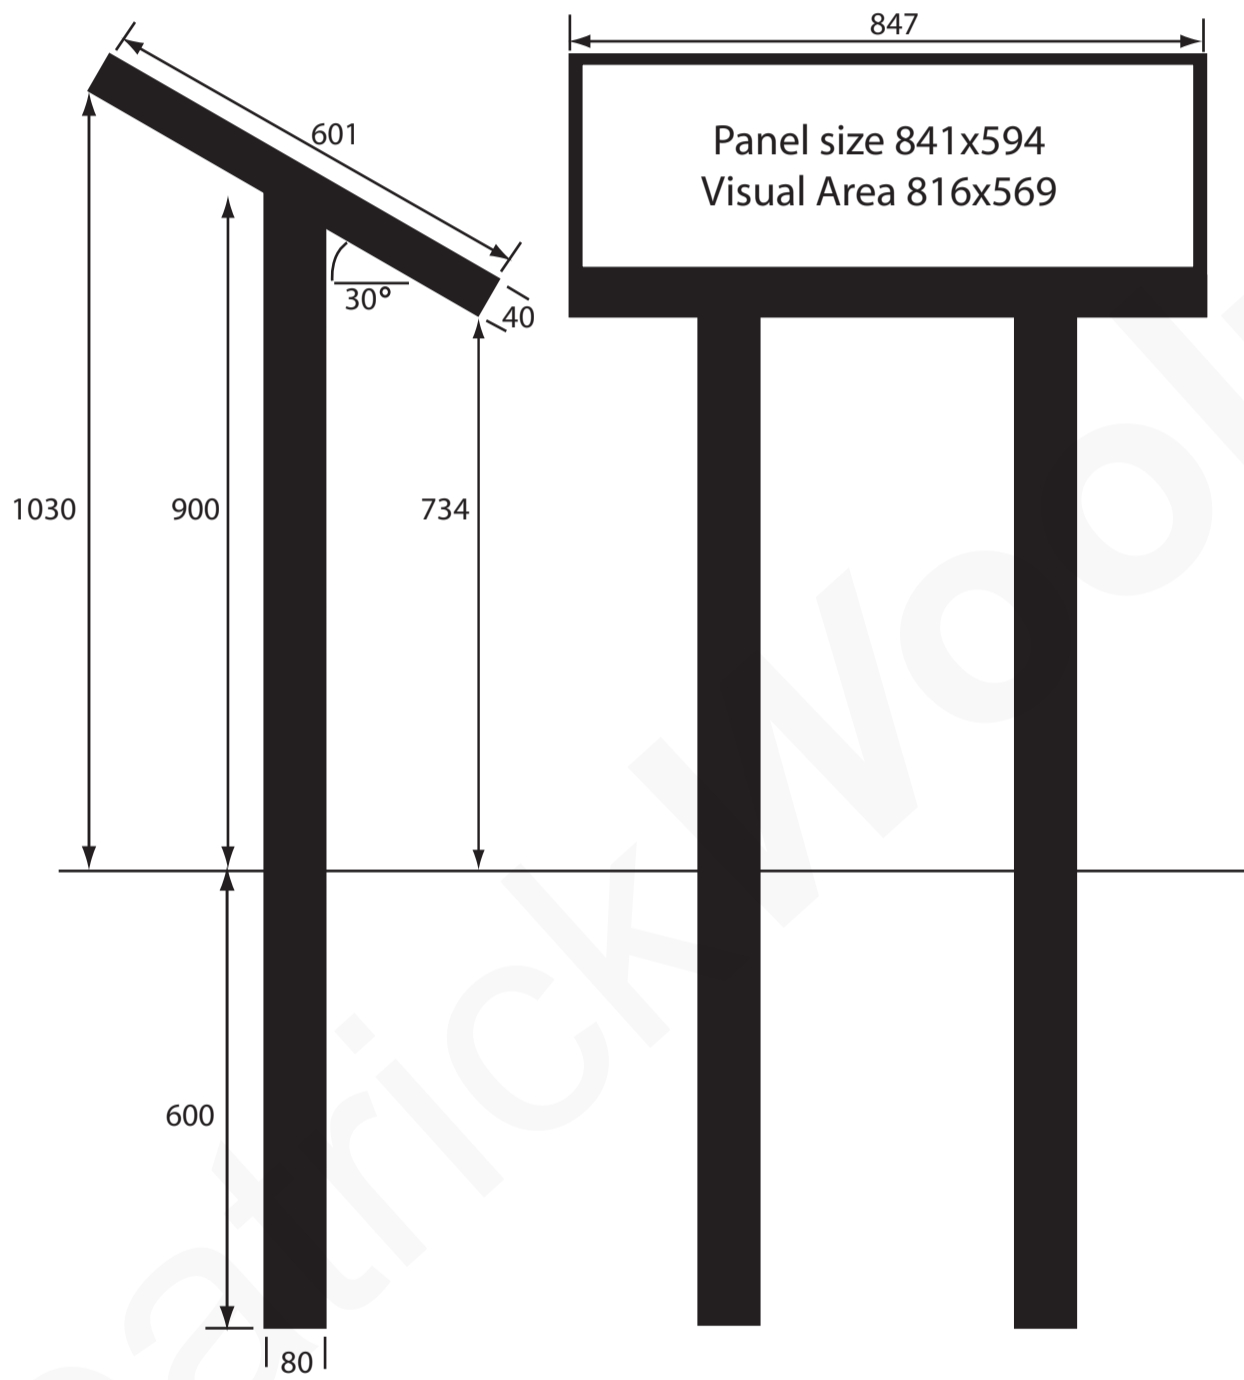

Structure Type : Musketeer lectern

Material : Steel

Size : A0

