


1. THIS DRAWING IS TO BE PRINTED IN COLOUR.
2. THIS DRAWING SHALL BE READ IN CONJUNCTION WITH ALL RELEVANT ARCHITECTS, ENGINEERS AND SPECIALIST DRAWINGS.
3. ALL DIMENSIONS ARE IN MILLIMETRES UNLESS SHOWN OTHERWISE.
4. ALL LEVELS ARE IN METRES RELATIVE TO ORDNANCE DATUM.
5. ALL DIMENSIONS AND LEVELS TO BE CHECKED ON SITE BY THE CONTRACTOR PRIOR TO PREPARING ANY WORKING DRAWINGS OR COMMENCING WORK ON SITE. ANY REQUIREMENTS FOR MODIFICATIONS OR ALTERATIONS ARE TO BE CARRIED OUT WITH THE APPROVAL OF PROJECT MANAGER.

Key:

- Site Boundary
- Site Area - 0.99 ha
- Conservation Area
- Existing buildings to be demolished
- Existing trees to be removed

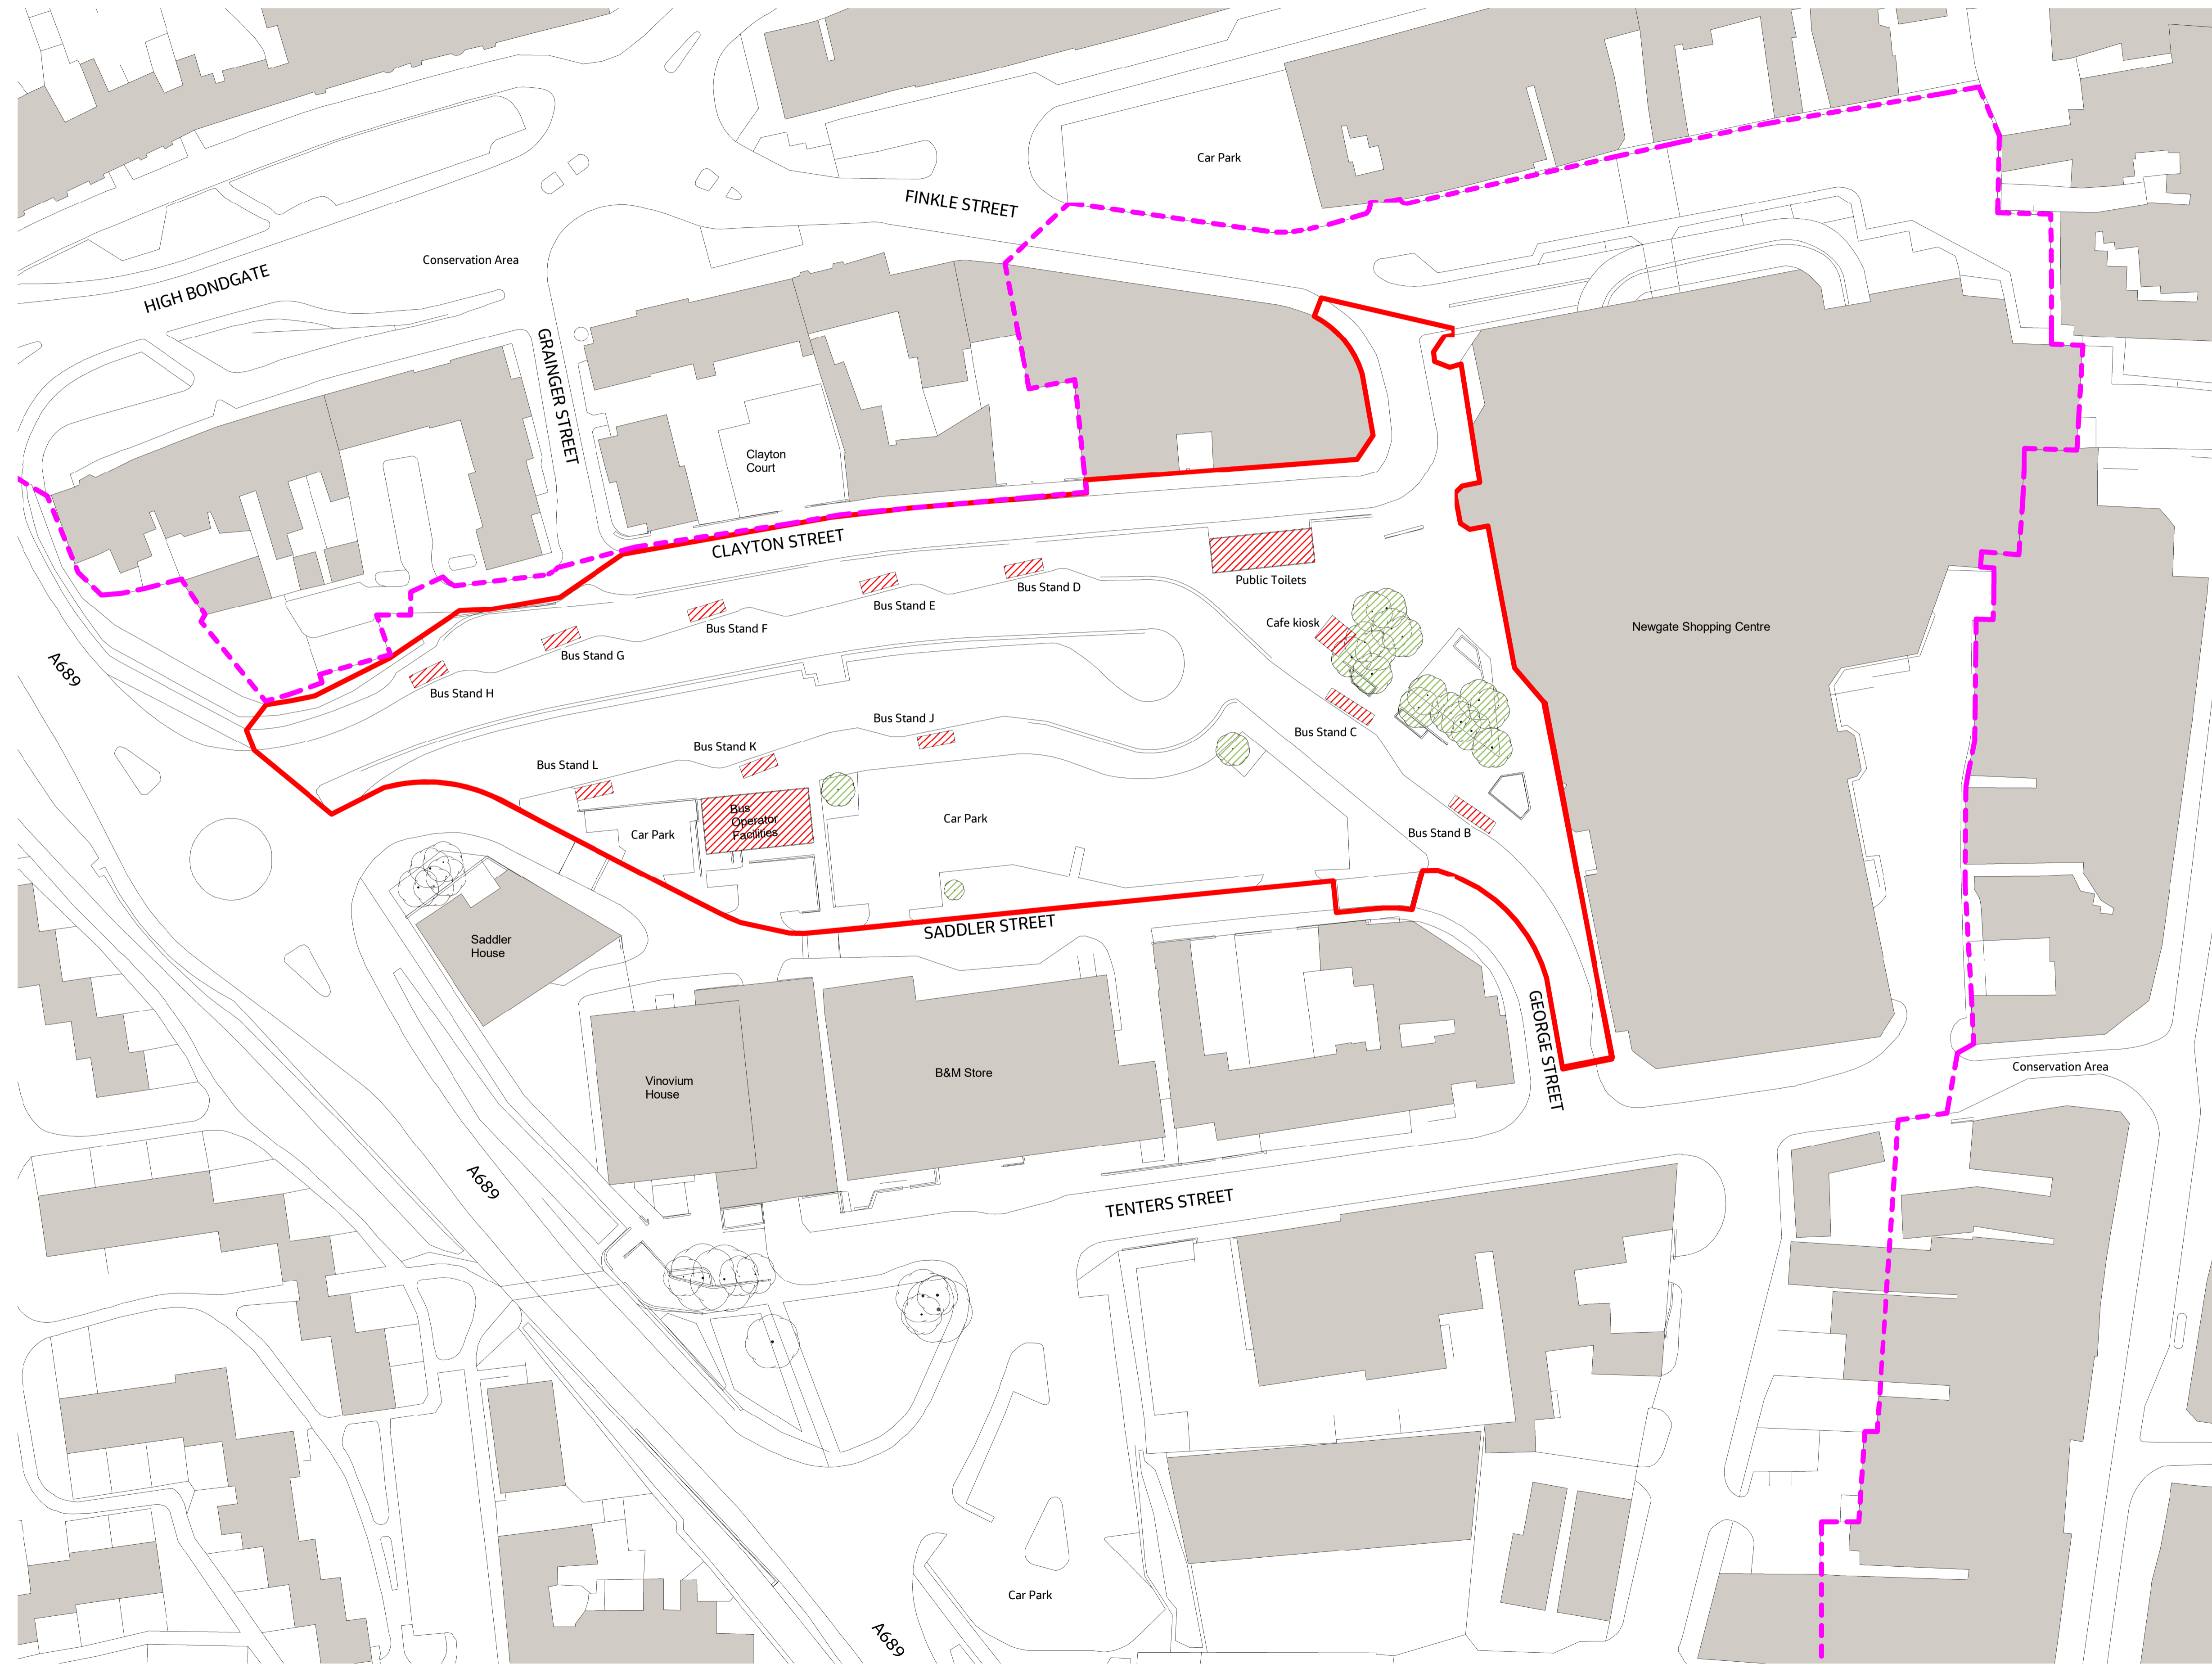


P02	15.03.2023	Update to Conservation Area Boundary	EC	AB	MS	GC
P01	16.12.2022	Issued for Planning Application	SB	MS	ZB	DB
Rev	Rev. Date	Purpose of revision	Orig	Check'd	Rev'd	Apprv'd

**Jacobs**  
 Cottons Centre, Cottons Lane, London, SE1 2QG  
 Tel: +44 (0)203 980 2000  
 www.jacobs.com

Client

Project


**BISHOP AUCKLAND  
 BUS STATION & CAR PARK**

Drawing title

**DEMOLITION PLAN**

Drawing Status	PLANNING APPROVAL	Suitability	S4
Scale	As indicated @ A1	DO NOT SCALE	
Jacobs No.	BL000034	Rev	P02
Client No.	N/A		

Drawing Number  
**BL000034-JAC-ZZ-ZZ-DR-A-00004**

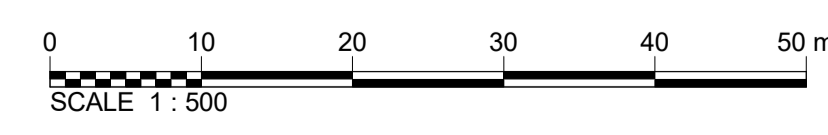

© Copyright 2022 Jacobs U.K. Limited. The concepts and information contained in this document are the property of Jacobs. Use or copying of this document in whole or in part without the written permission of Jacobs constitutes an infringement of copyright. Limitation: This drawing has been prepared on behalf of, and for the exclusive use of, the Client, and is subject to, and issued in accordance with, the provisions of the contract between Jacobs and the Client. Jacobs accepts no liability or responsibility whatsoever for or in respect of, any use of, or reliance upon, this drawing by any third party.