
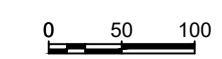
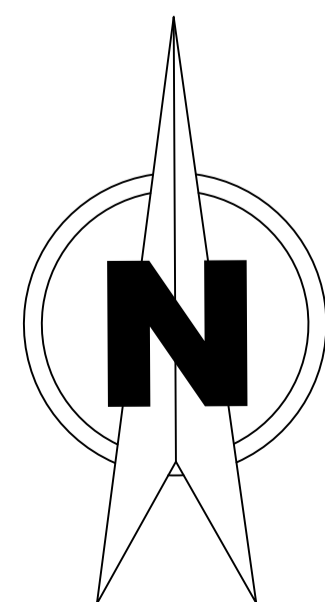


DO NOT SCALE FROM THIS DRAWING, IF IN DOUBT ASK

ROOF PITCH= 15°

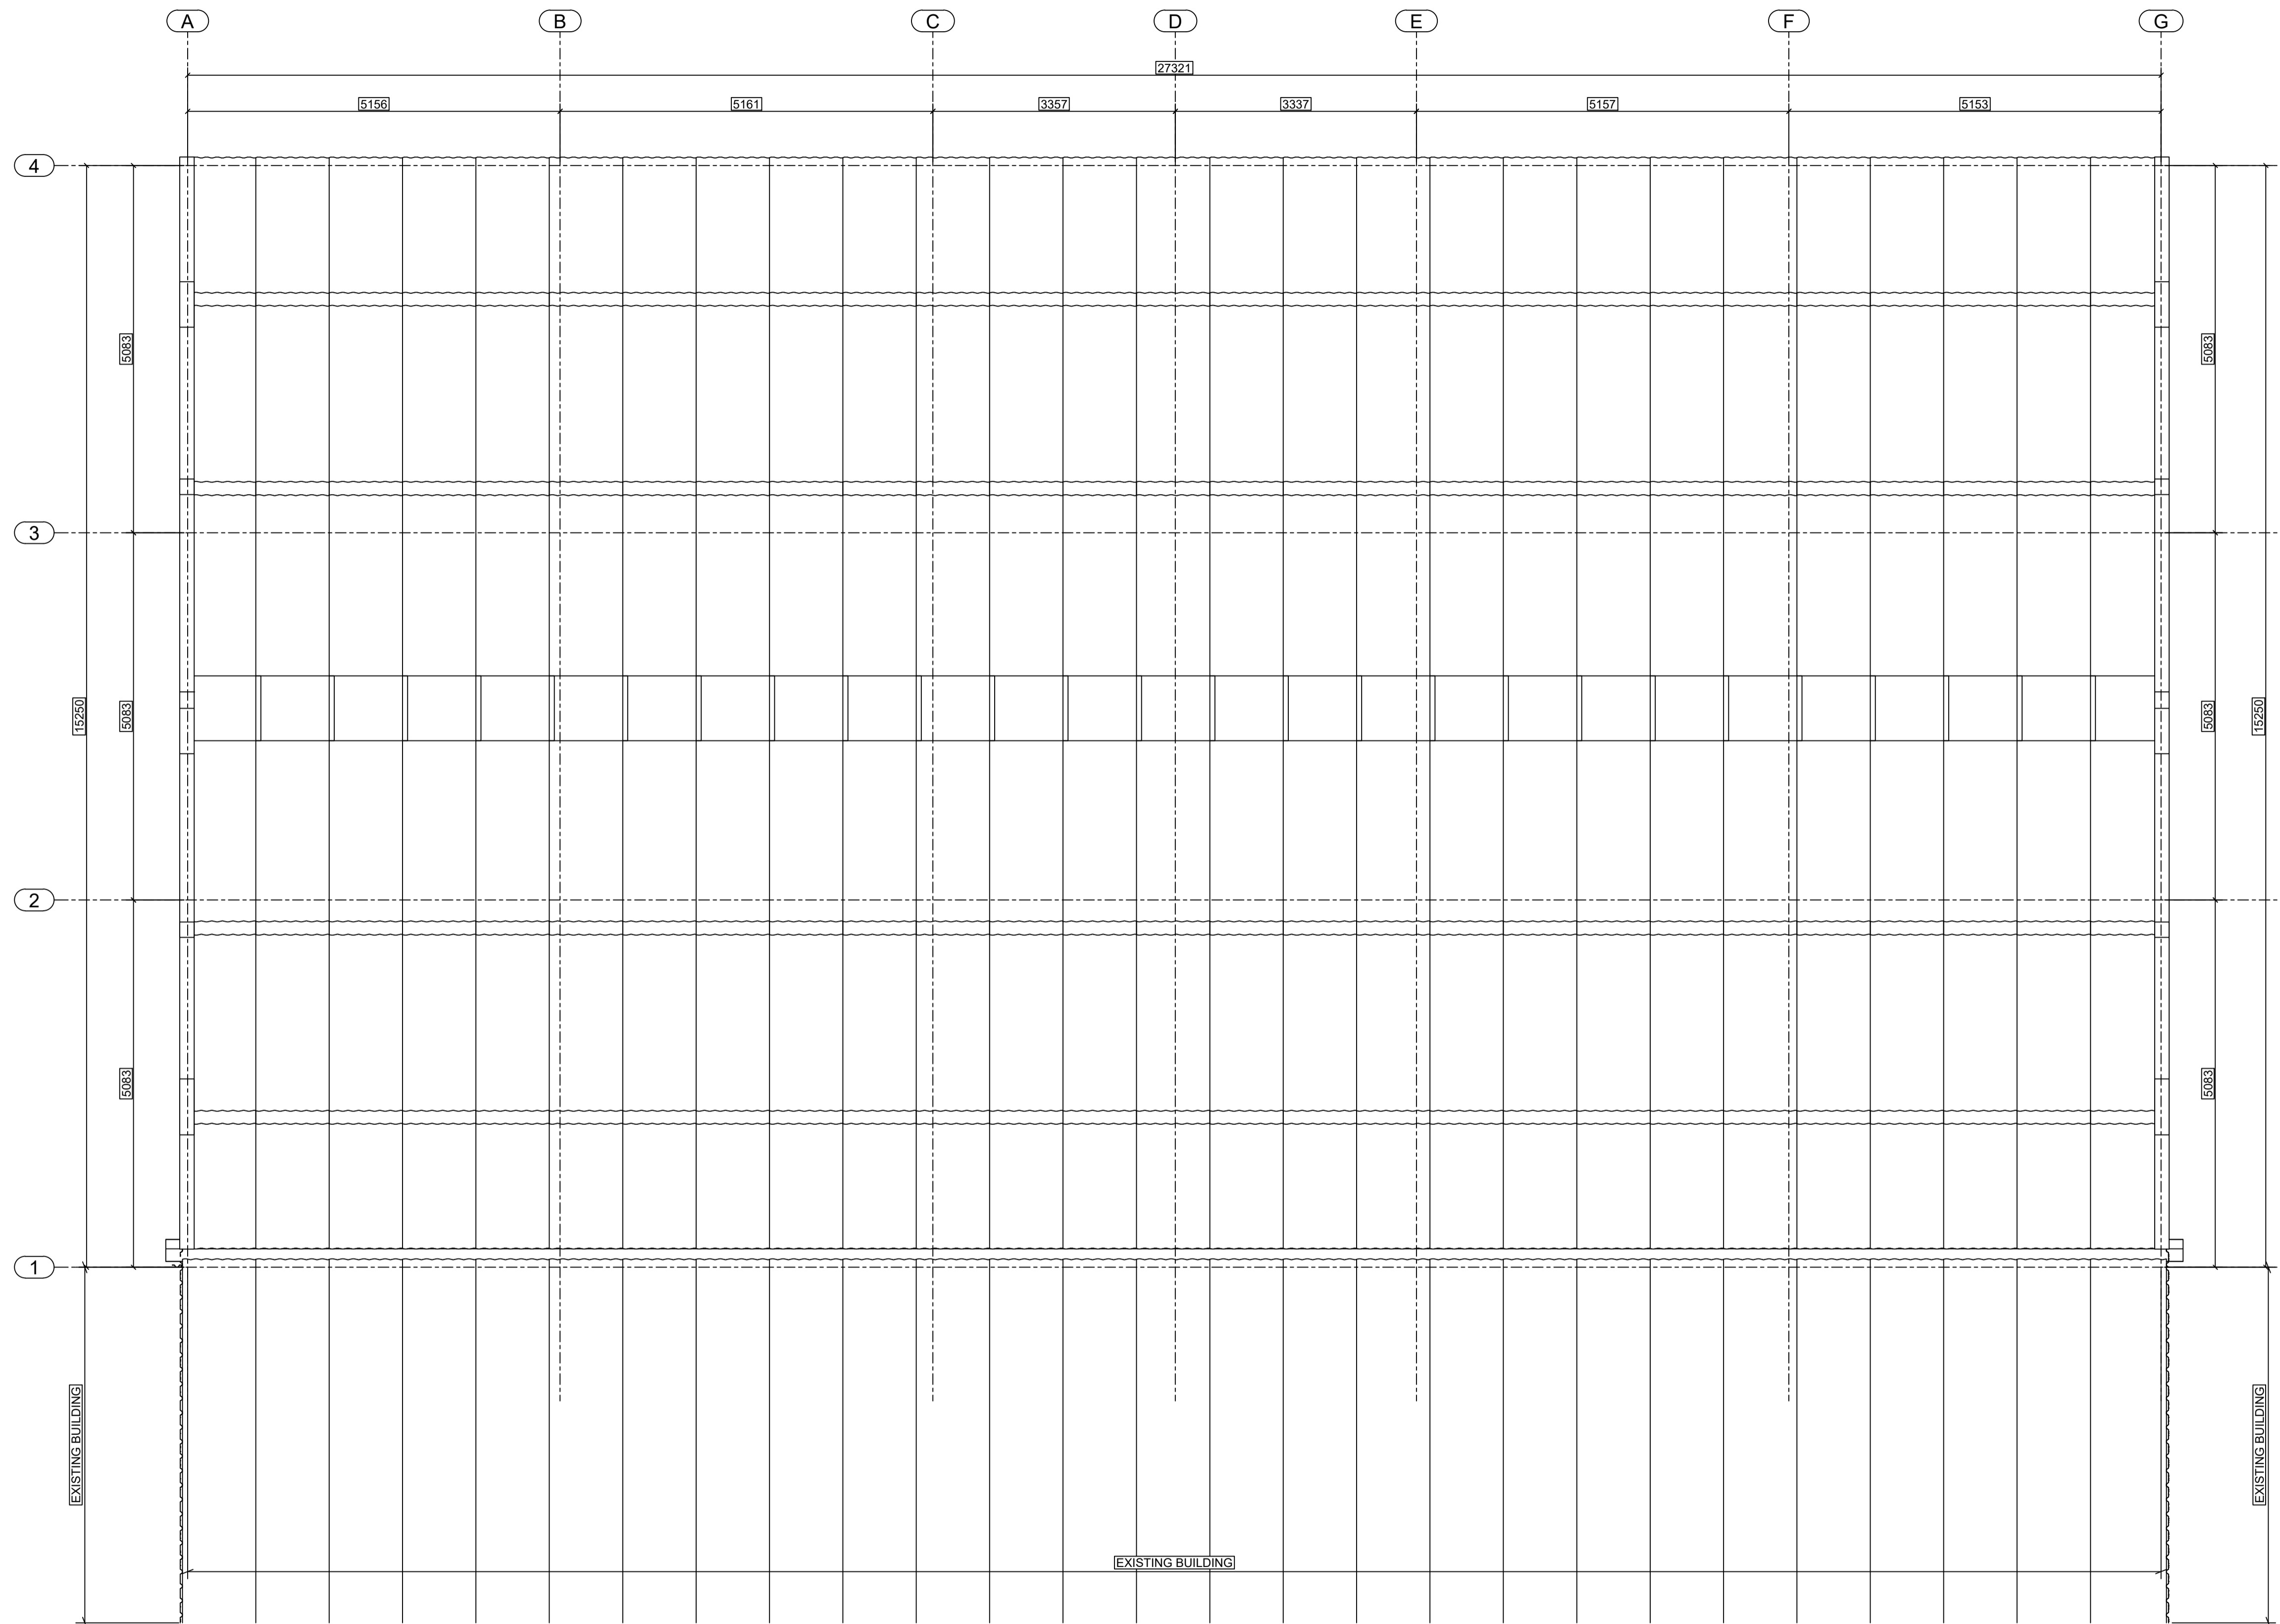

REV.	DESCRIPTION.	BY&DATE
<h2>Farmplan Buildings</h2> <p>Amble Industrial Estate Amble Northumberland NE65 0PE Tel:01665 710746</p>		
<p>TITLE Proposed Grainstore Building Roof Plan</p>		
CLIENT J & R Park	SITE Buston Barns Warkworth Morpeth NE65 0XX	
SCALE at A1 1:50	DRAWN M Knight	DATE 29-03-23
ENQ. DRAW. No	CONTR. DRAW. No C3394-02	CHECKED REV.
<p>This drawing remains the property of Northern Structures Ltd. and may not be reproduced in part or whole without the owners consent</p>		