


DOORS: D5, D6, D7

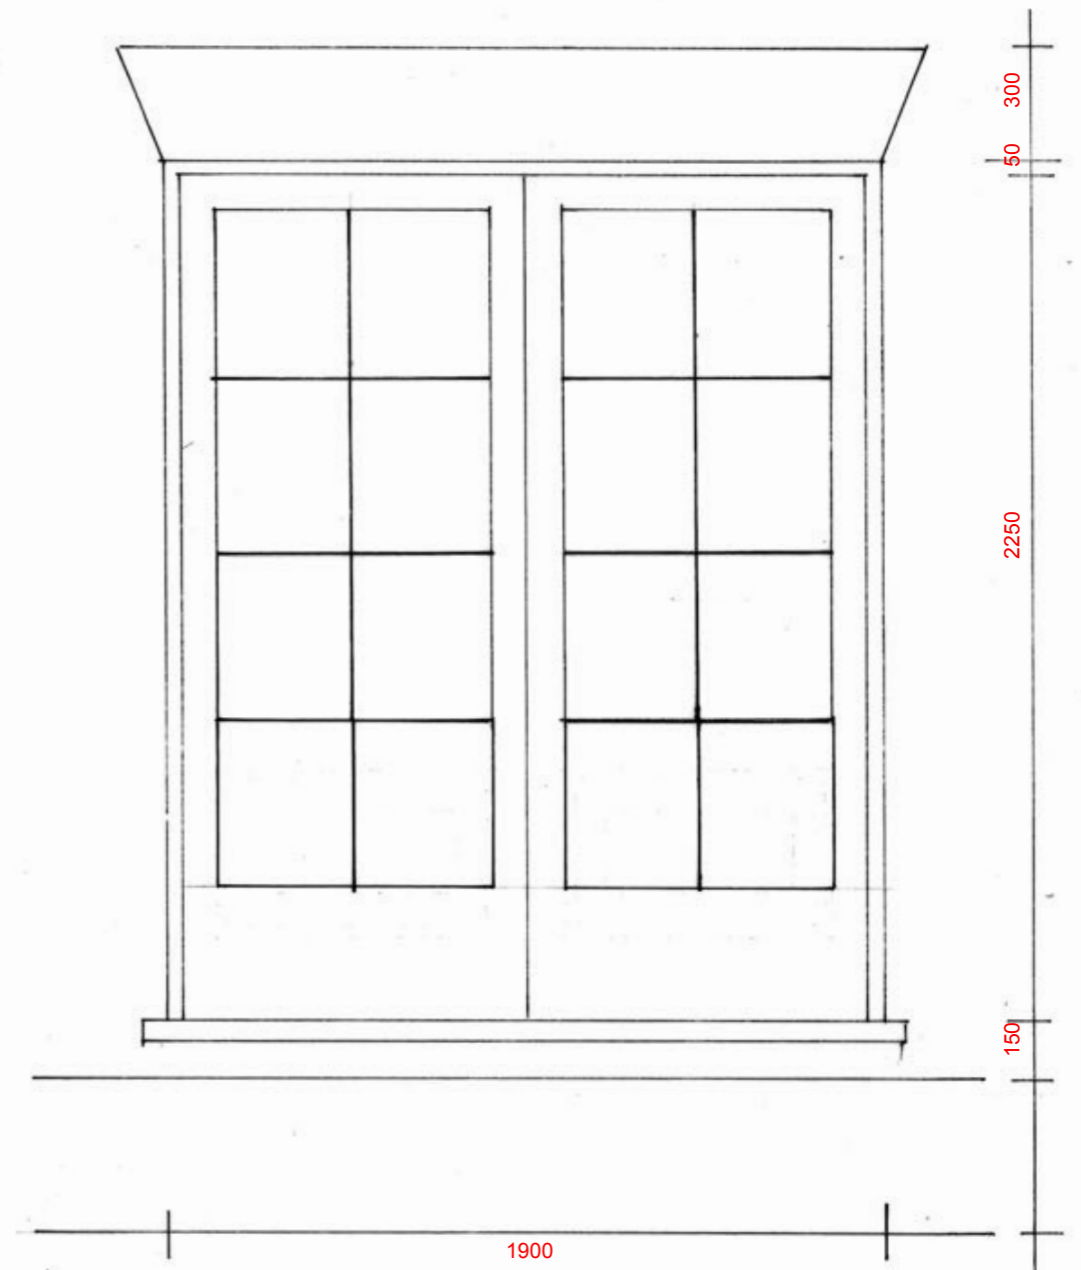

DOORS: D30, D31

**NOTE:** ALL EXTERNAL JOINERY TO BE MANUFACTURED WITH ACCOYA TIMBERS 45MM THICK FRAMES 20MM GLAZING BARS AS DETAILED ON DRAWING 306, PAINTED, GLAZED WITH 4/4/4 XENON FILLED SLIMLITE UNITS

**NOTE:** READ IN CONJUNCTION WITH DOOR AND WINDOW SCHEDULES

HIGHFIELDS WHEMPSTEAD ROAD WHEMPSTEAD – WARE – SG12 0PG		<b>ALP ARIKOGLU RIBA</b> Chartered Architect	
PROPOSED REPLACEMENT DWELLING WD's JOINERY WORK SET DOOR DETAILS 2		Kimpton Mill Codicote Hertfordshire SG4 8ST	Tel 07973 221 618 email alp@arikoglu.co.uk
0 10 20 30 40 50 100 CMS		JOB: 2022102 SCALE: 1:50 @ A3	
			<b>10.13</b>