
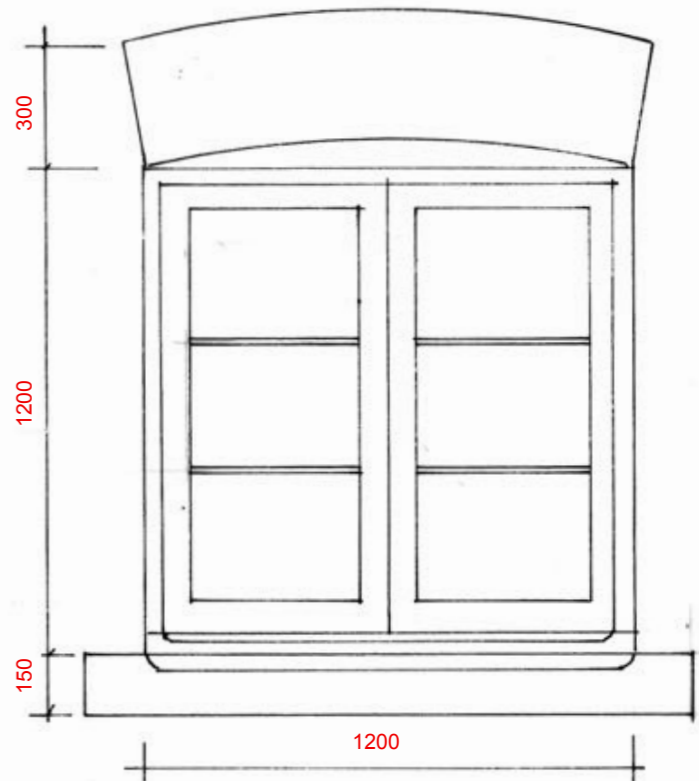
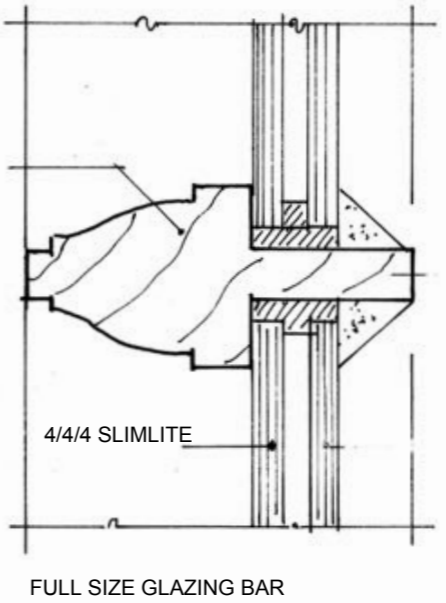
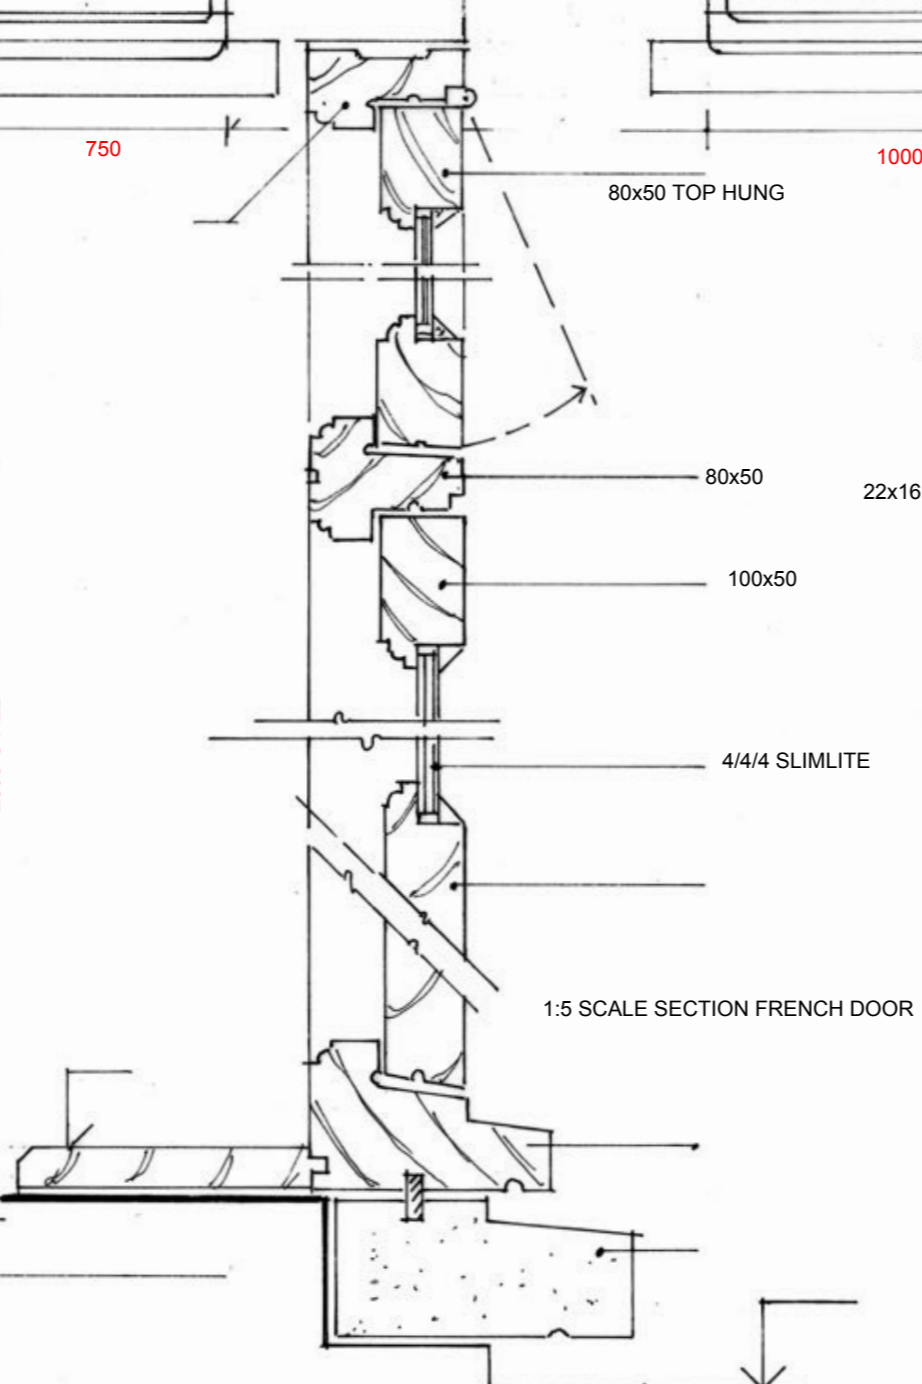
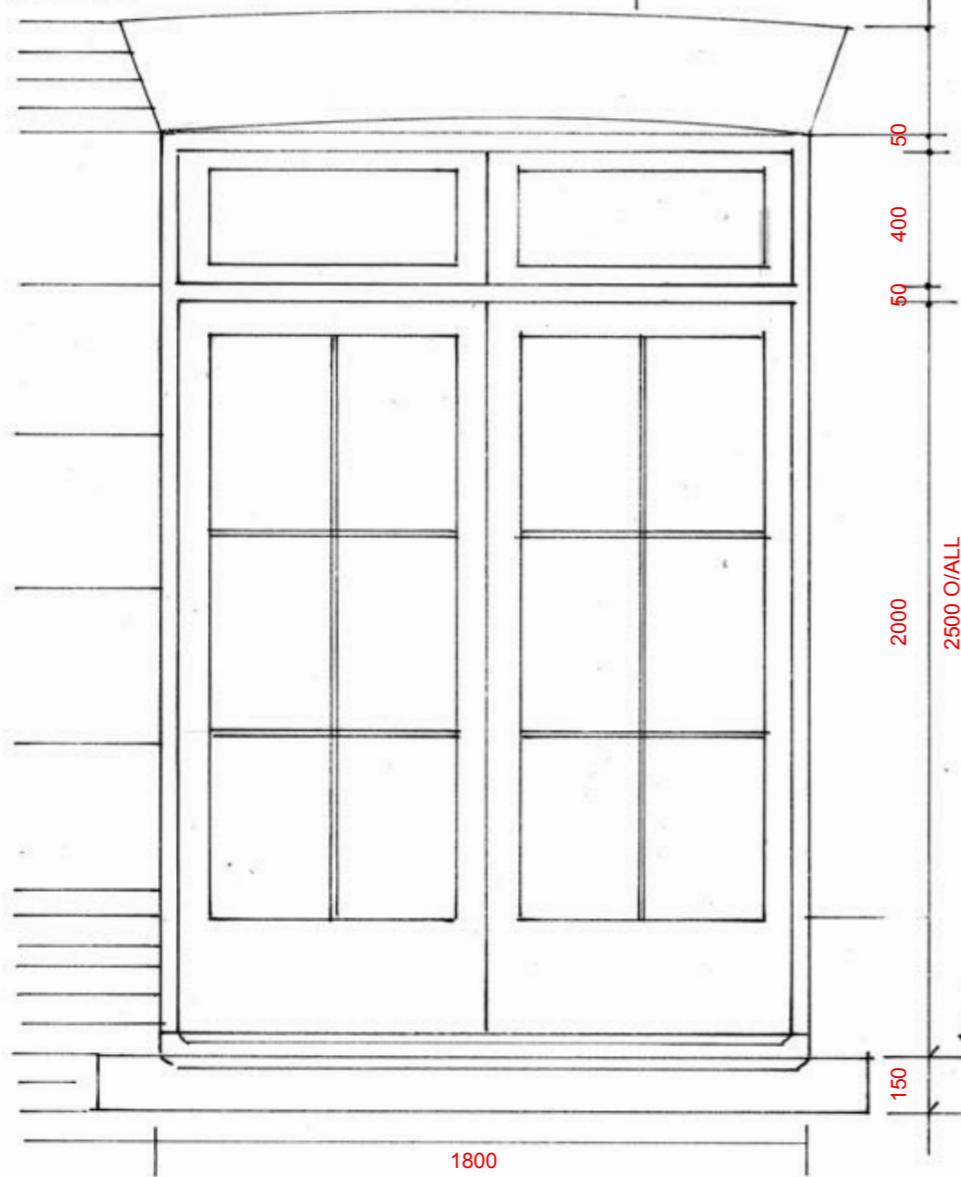
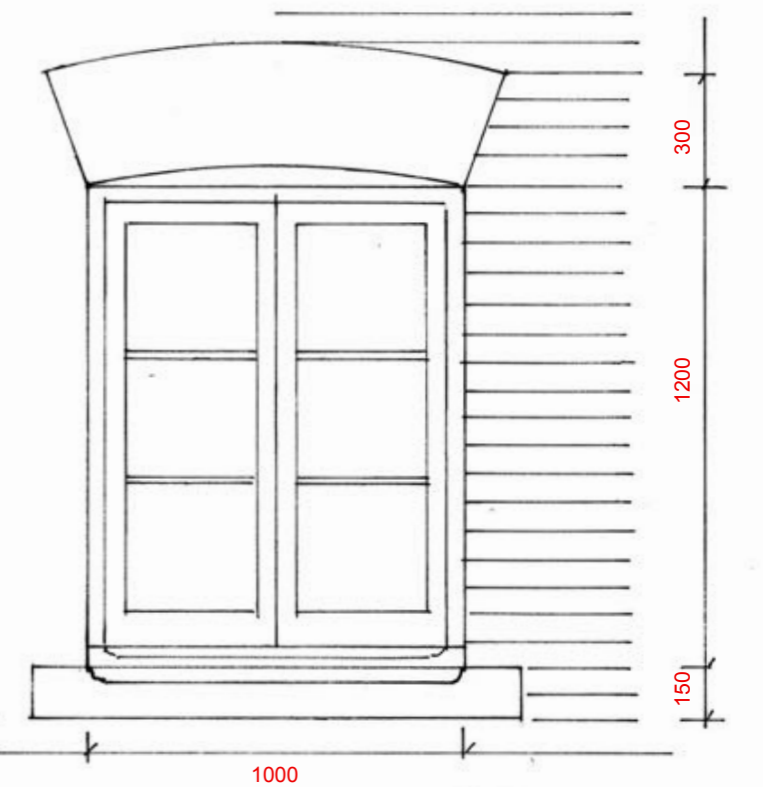
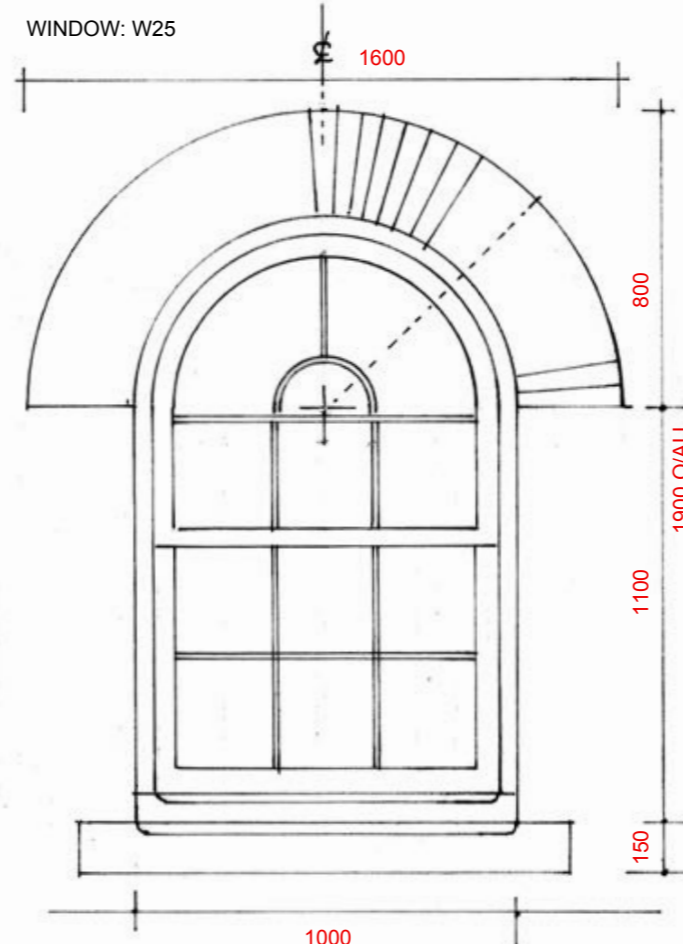
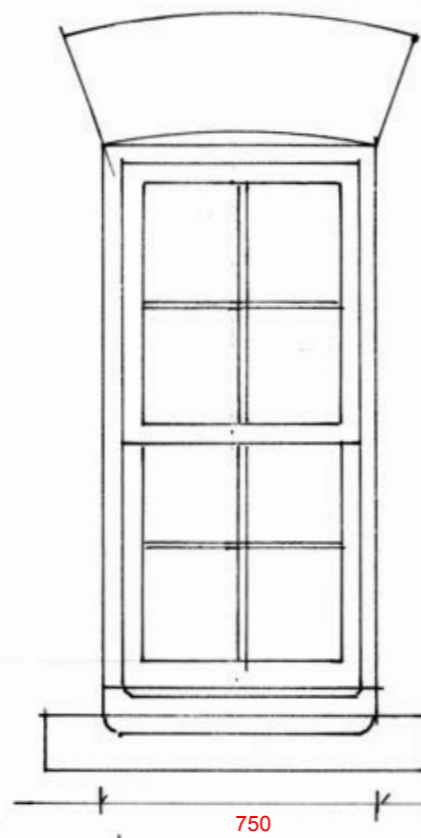


:WINDOWS :W1, 2, 12, 13, 16, 17, 18, 19, 21, 22, 23, 27, 28

WINDOWS: W3, 4, 5, 6, 6A, 14, 15, 20, 24, 26

WINDOW: W25

WINDOWS: W7, 8, 9

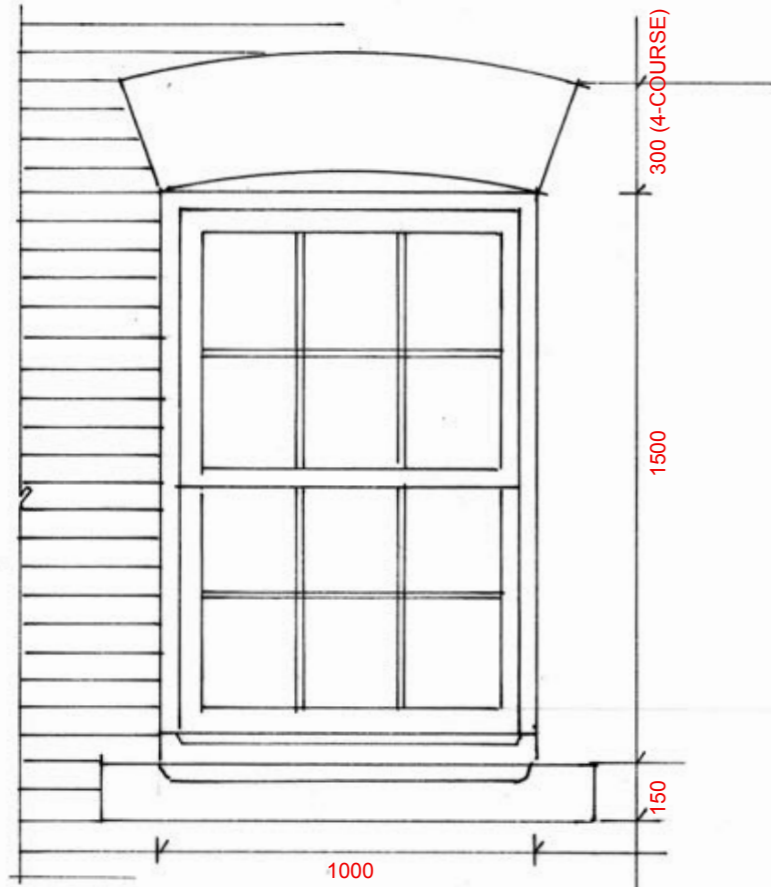

DOORS: D2, 3, 4

HIGHFIELDS WHEMPSTEAD ROAD WHEMPSTEAD - WARE - SG12 0PG	ALP ARIKOGLU RIBA Chartered Architect
PROPOSED REPLACEMENT DWELLING WD's JOINERY WORK SET WINDOW AND DOOR DETAILS 1	Kimpton Mill Codicote Hertfordshire SG4 8ST Tel 07973 221 618 email alp@arikoglu.co.uk
0 10 20 30 40 50 100	JOB: 2022102 SCALE: 1:20 @ A3 10.12