




GARAGE AS EXISTING

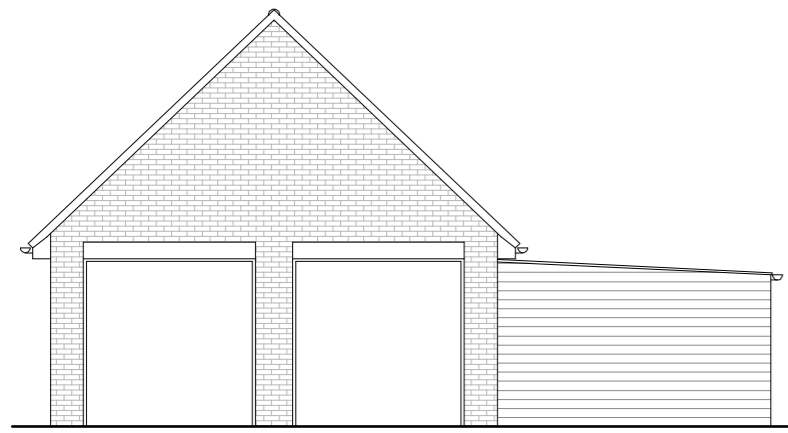

FRONT ELEVATION

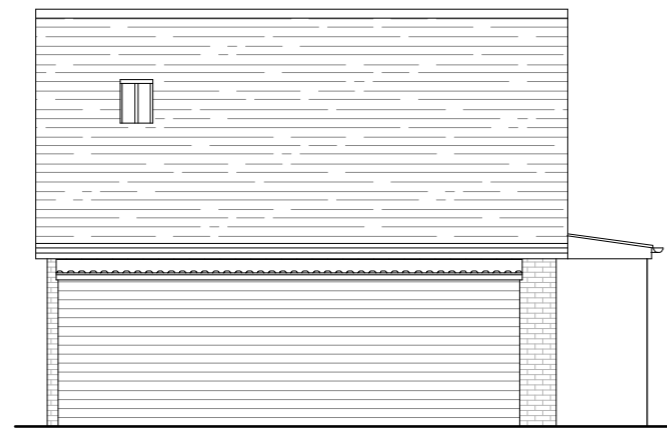


SIDE ELEVATION

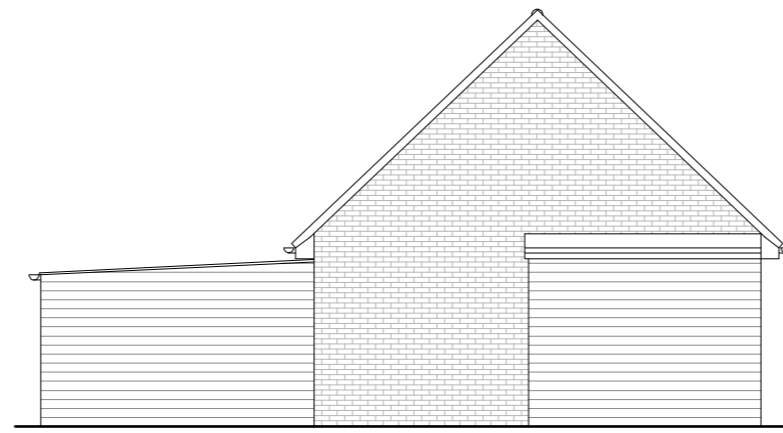


REAR ELEVATION



SIDE ELEVATION

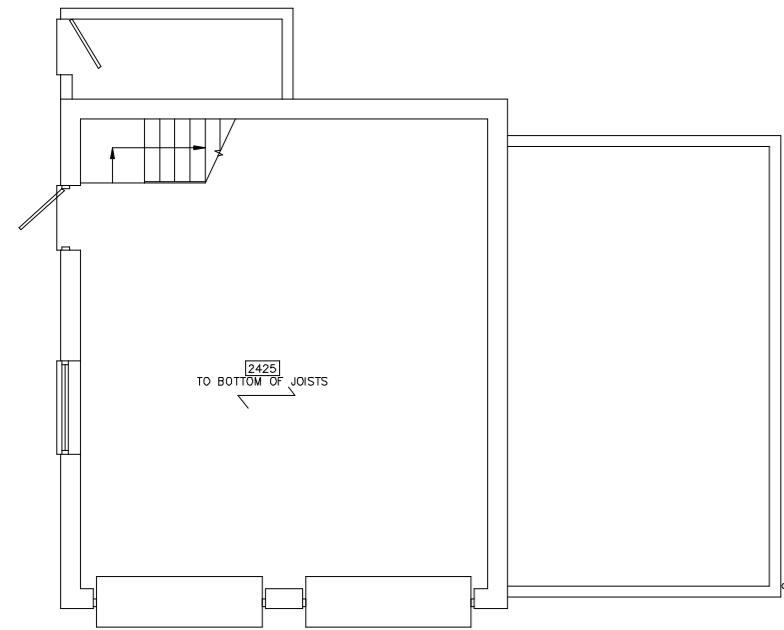


GROUND FLOOR

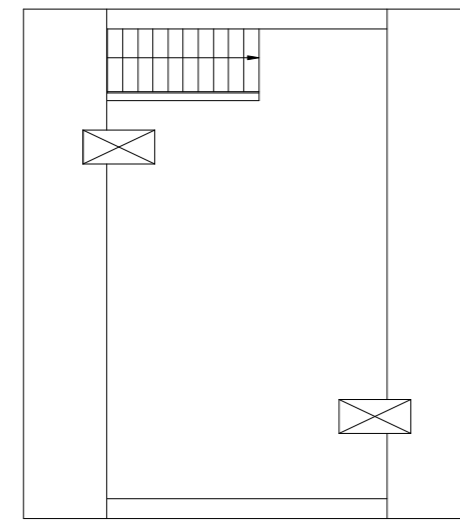

GARAGE AS PROPOSED




FRONT ELEVATION

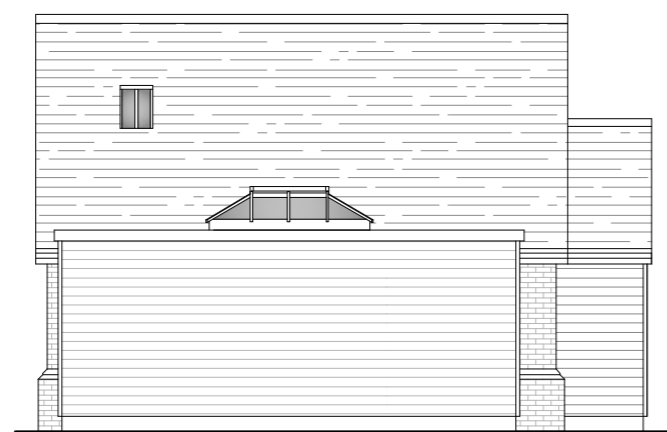


SIDE ELEVATION




REAR ELEVATION

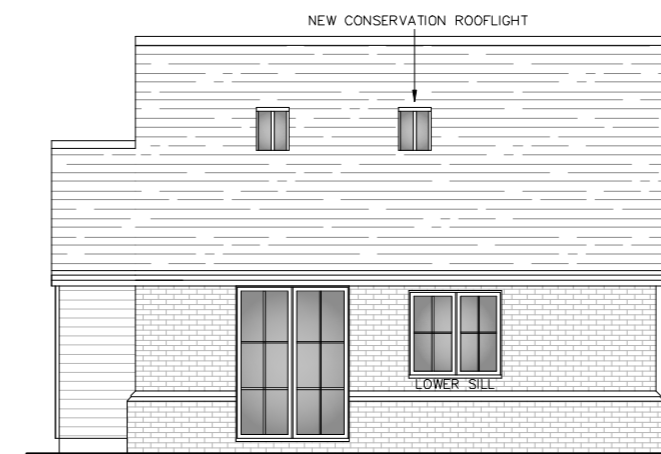

SIDE ELEVATION

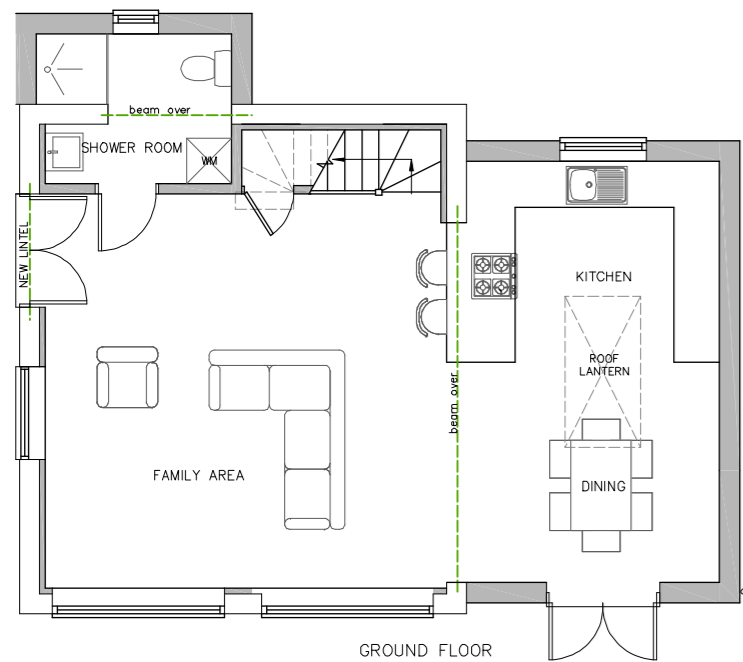

GROUND FLOOR

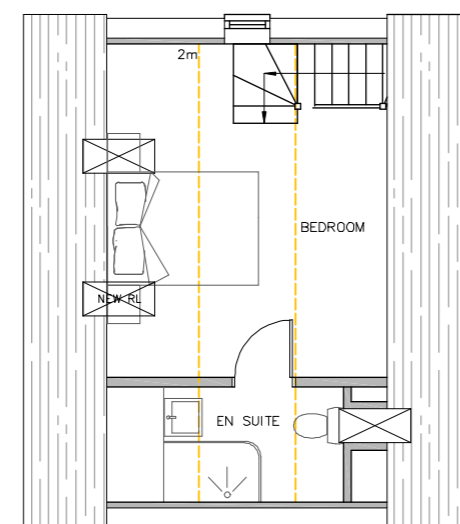

Schedule of Revisions:		
Rev:	Description:	Date:
X	X	X

CANNON
 Architectural Design Ltd.
 36 Town Street, Thaxted, Dunmow, Essex, CM6 2LA
 www.cannonad.co.uk
 info@cannonad.co.uk
 +44 (0)1799 334 113

CIAT
 Chartered Institute of Architectural Technicians

ARB
 Architects Registration Board

Client:
 Fox

Project:
 East View, Debden Green, SAFFRON WALDEN CB11 3LX

Drawing:
 Garage

Scale:
 As indicated @ A2


Scale:
 1:100

Date:
 25.04.23

Checked By:

Revision:

Drawing No:
 225 - 04

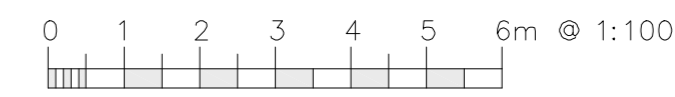

THIS DRAWING IS A COPYRIGHT
 All dimension to be checked on site or in the worktop before work commences.
 Only figured dimensions to be worked to. Any discrepancies to be reported to
 CANNON Architectural Design Ltd.