


Material to Match
Existing Cottage.

West Elevation

Elevations Scale 1:50


EPDM membrane on flat roof

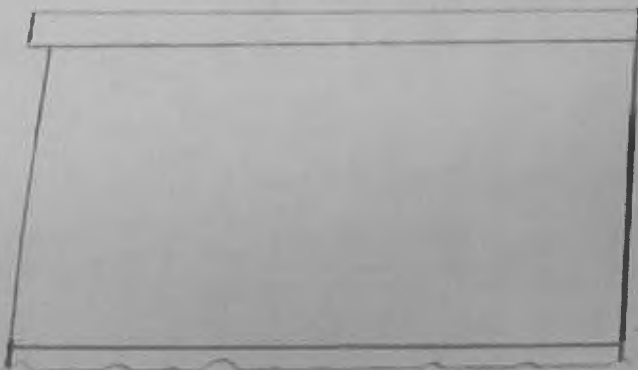

Material as per
neighbours preference.

East Elevation

Flat roof fall to West

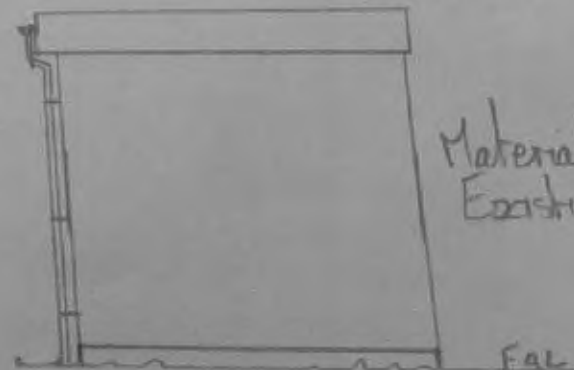

Material to Match
Existing Cottage

South Elevation