



Blank Elevation




Front Elevation




Right Flank Elevation




Rear Elevation

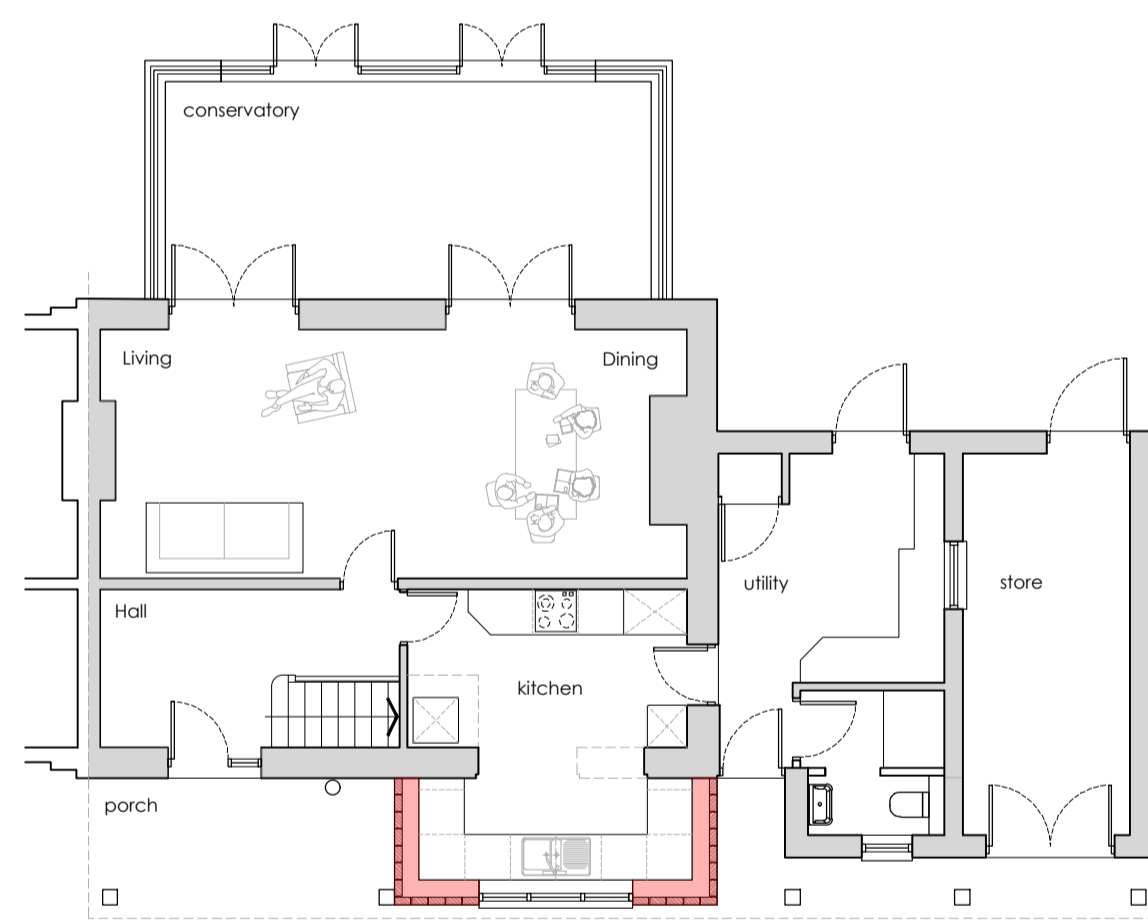

Ground floor plan

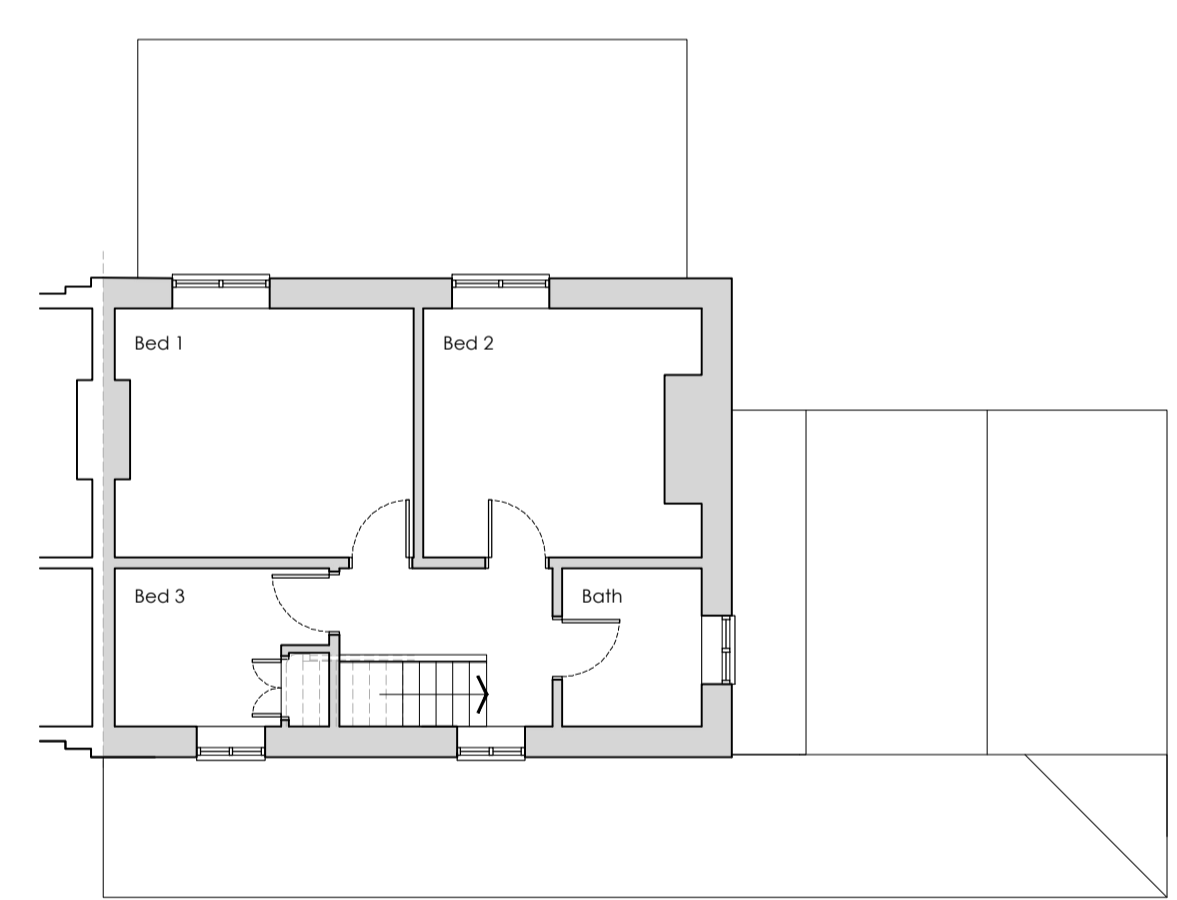

First floor plan

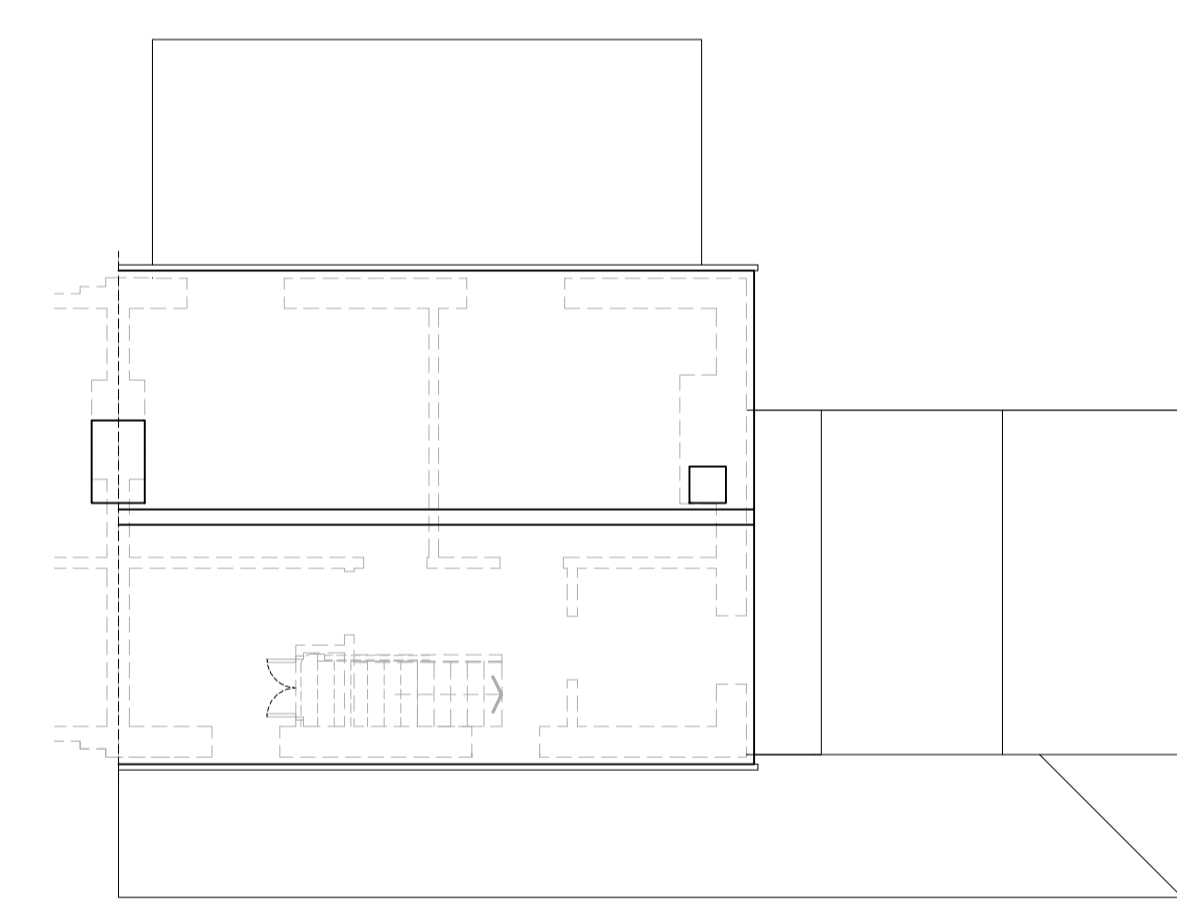

Roof plan

REV	DESCRIPTION	DATE	BY	CHKD
A				

client details			
Mr & Mrs Gillatt			
project details			
1 Bayfield, Painter Forstall			
New Front Extension			
drawing title			
Proposed Plans & Elevations			
date	scale	drawn by	checked by
Apr'23	1:100@A1	AJ	
project no.	drawing no.	revision	
1046	003		