




EXISTING FRONT ELEVATION 1:100

 


EXISTING SOUTH-EAST ELEVATION 1:100

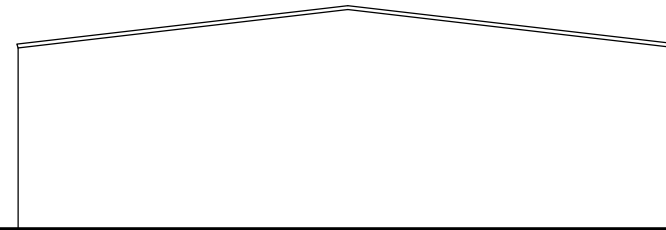


EXISTING REAR ELEVATION 1:100

 

EXISTING NORTH-WEST ELEVATION 1:100

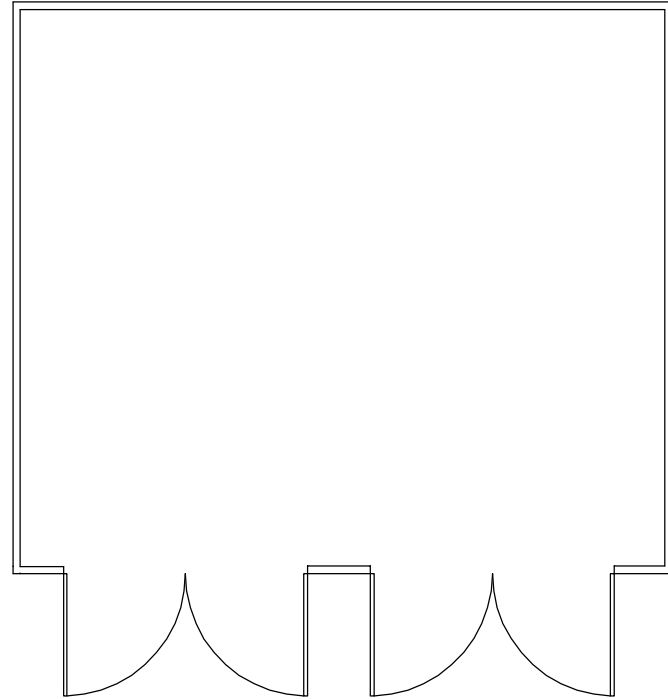

EXISTING GROUND FLOOR PLAN 1:100

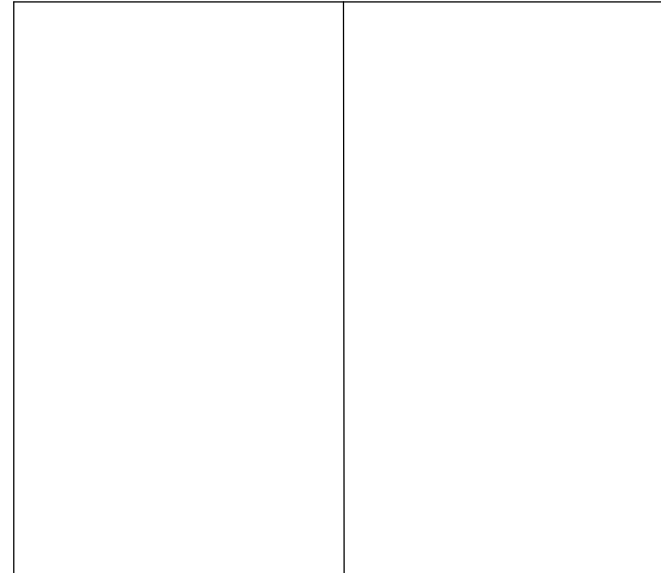

EXISTING ROOF PLAN 1:100



**WOODSTOCK ASSOCIATES**


KEITH PLUMB MCIAT  
Member of the Chartered Institute of Architectural Technologists  
PLANNING - DESIGN - SURVEYING  
53 Woodstock Road, Sittingbourne, Kent ME10 4HJ  
Telephone: 01795 476113

project  
EXISTING GARAGE / STORE FLOOR PLAN AND ELEVATIONS  
YENTIK  
POOT LANE  
UPCHURCH  
ME9 7HL

client  
MR J THEAR

scale  
1:100 @A3

date  
MAY 2023

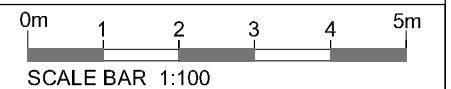

SCALE BAR 1:100

drawing no.  
TH/23/114.02